
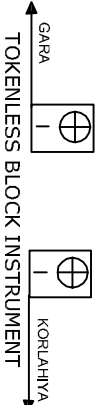


# RUNNI-SAIDPUR STATION

## रुनीसैदपुर स्टेशन

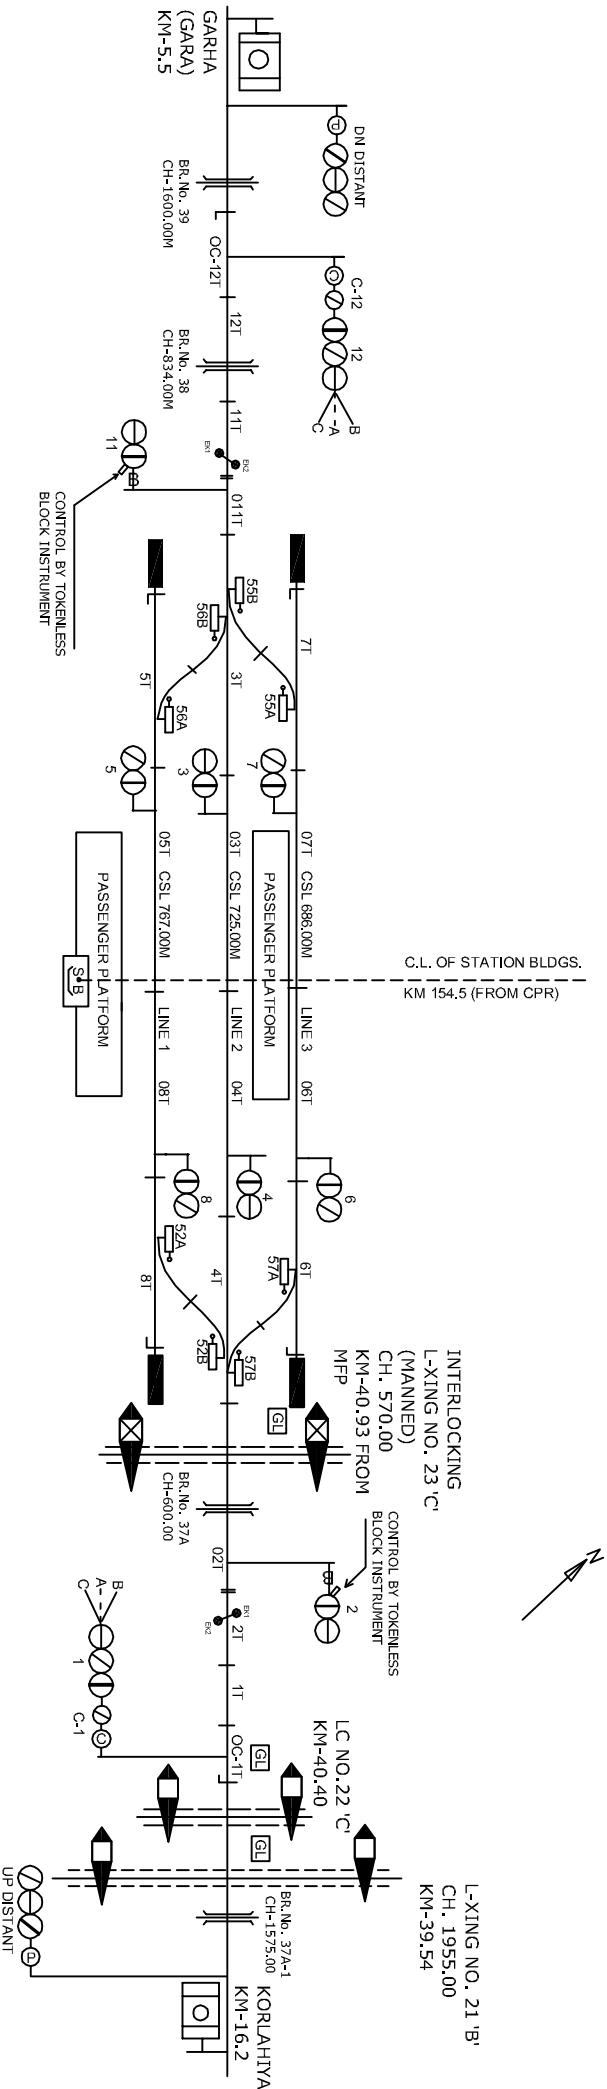

CLASS OF STATION : B  
 STD OF SIG & INTERLOCKING: STD-II

EAST CENTRAL RAILWAY SAMASTIPUR DIVISION		STATION WORKING RULE DIAGRAM MACT. STD-II CLASS B	RUNNI-SAIDPUR	SWRD NO.- DY.CSTE/C-1/SP1 2010/RD/08
S:POST/SP1	DSTEN/W/SP1	SSE/SIG/SP1		
TO SUIT SIP NO. ECR/SIP/SP/148/2007				