


# SARAIGARH STATION

## शरायगढ़ स्टेशन

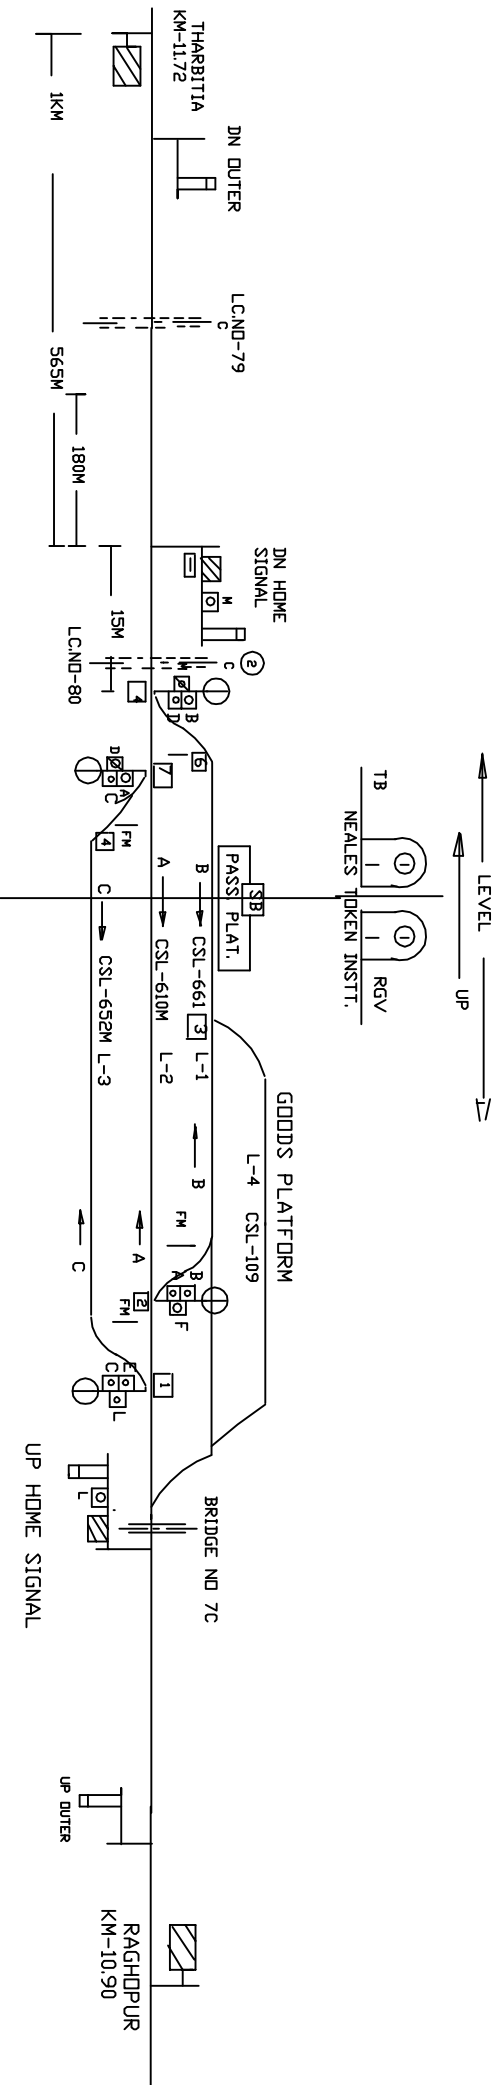

CLASS OF STATION : B  
 STD OF SIG & INTERLOCKING: MNI

EAST CENTRAL RAILWAY SAMASTIPUR DIVISION		STATION WORKING RULE DIAGRAM STD-MNT. CLASS 'B'		SARAIGARH	SWRD NO.-
SID/STE/SPJ	DSTE/W/SPJ	SSE/SIG/SPJ	TO SUIT No.-DSTE/SPJ RD No. N/370		DSTE DRG No. N/65/RD/86