


SIKTA STATION

सिक्ता स्टेशन

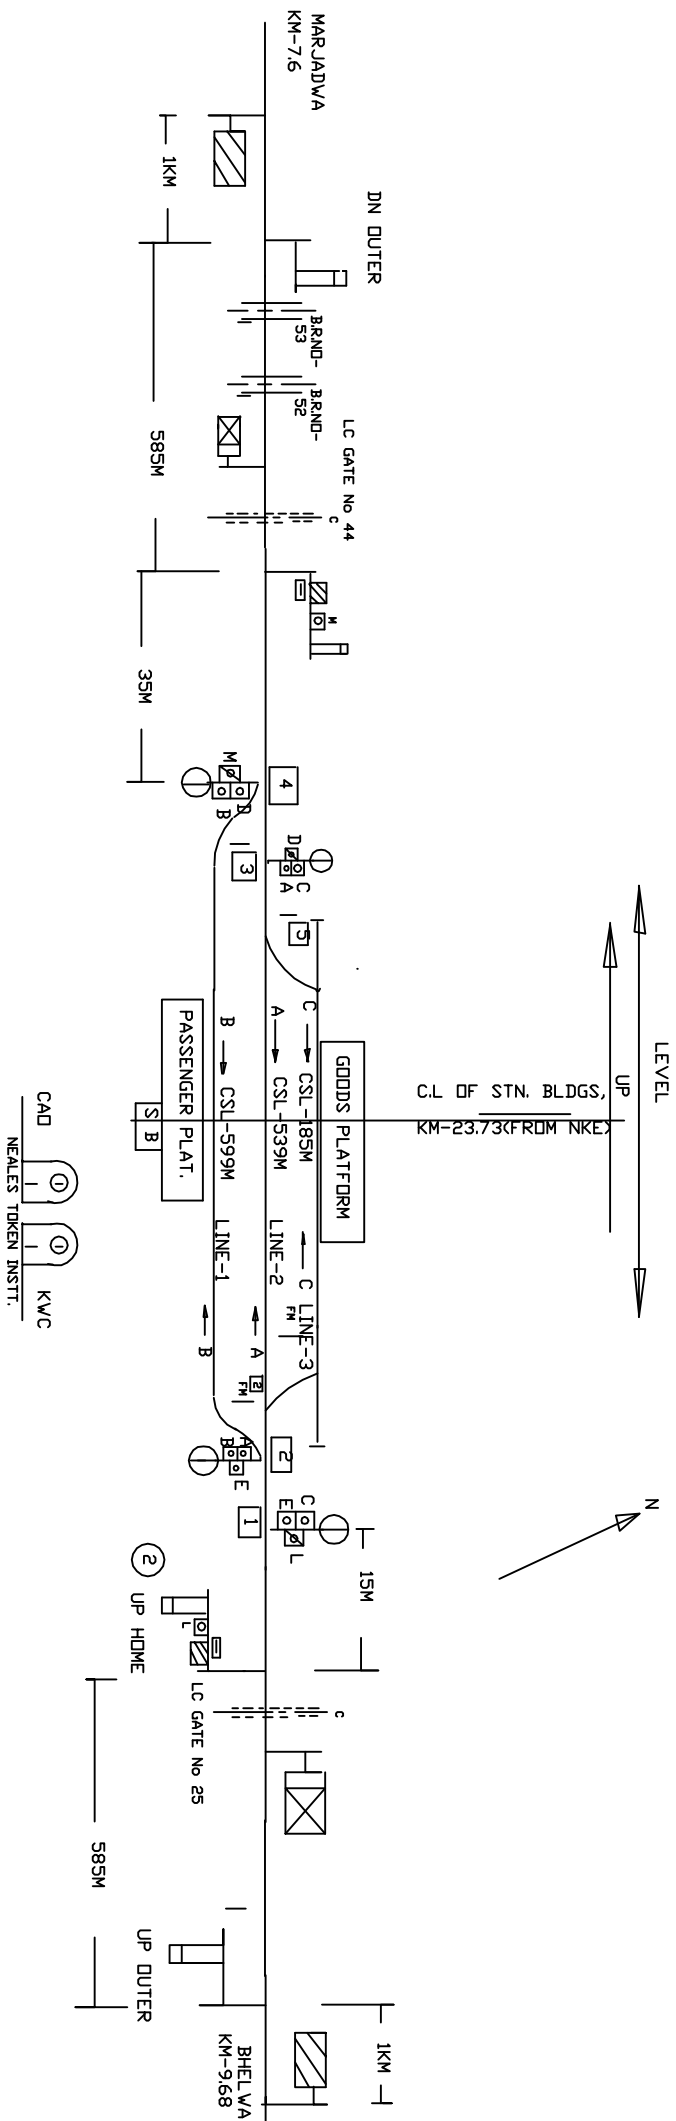



 CONNECTED WITH L-XING
 NO-71 BETWEEN BDMA-MRJU
 AT KM-59/13-14

CLASS OF STATION : B
 STD OF SIG & INTERLOCKING : MNI

EAST CENTRAL RAILWAY SAMASTIPUR DIVISION		STATION WORKING RULE DIAGRAM STD-MNT, CLASS 'B'		SIKTA	SWRD NO.-
S/DSTE/SP	D/STE/W/SP	SSE/SG/SP	TO SUIT No.-DSTE/SP/RD No. N/30		DSTE DRG No. N/52/RD/86