


# THARBITIA STATION

## थरबिटिया स्टेशन

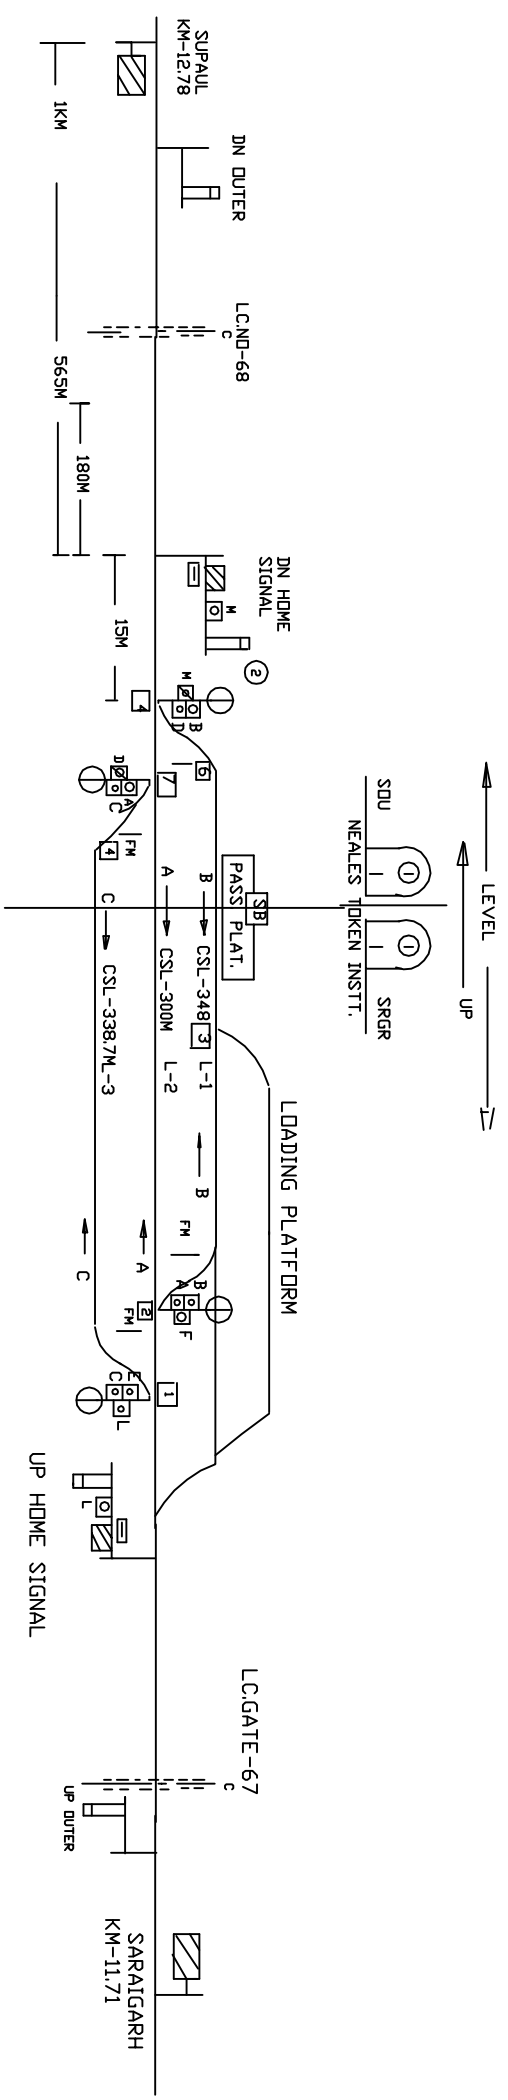

CLASS OF STATION : B  
 STD OF SIG & INTERLOCKING : MNI

EAST CENTRAL RAILWAY SAMASTIPUR DIVISION		STATION WORKING RULE DIAGRAM STD-MNT. CLASS 'B'	THARBITIA	SWRD NO.- DSTE DRG. No. N/62 (RD)/86
S/DSTE/SPJ	DSTE/W/SPJ	SSE/SIG/SPJ	TO SUIT No.-DSTE/CON/MHP/4/RD/13	