


VACHASPATINAGAR STATION

वाचस्पतिनगर स्टेशन

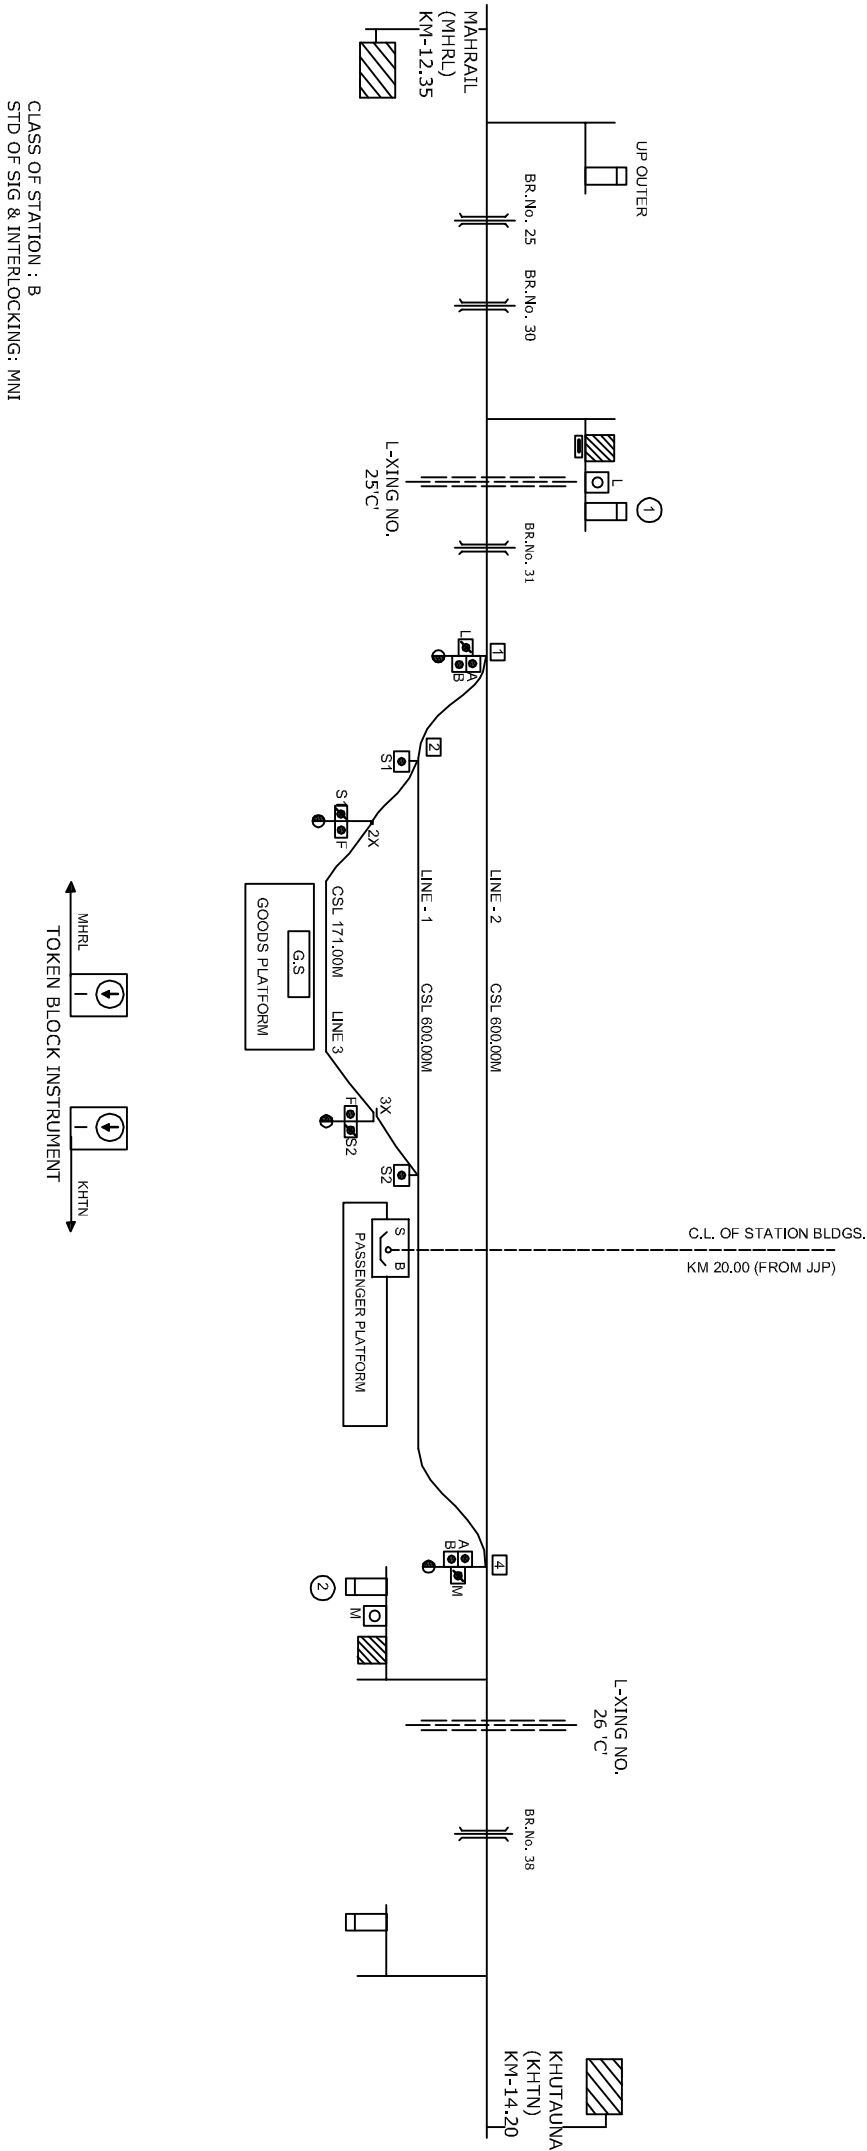

CLASS OF STATION : B
STD OF SIG & INTERLOCKING : MNI

EAST CENTRAL RAILWAY SAMASTIPUR DIVISION		STATION WORKING RULE DIAGRAM STD-MNI, CLASS 'B'		VACHASPATINAGAR	SWRD NO.-
SDSTE/SP	DSTE/W/SP	SSE/SIG/SP	TO SUIT No. DY.CSTE/CIBG/RYD/11		DSTE/DRG No. N/27 (RD)/86