


VACHASPATINAGAR STATION

वाचस्पतिनगर स्टेशन

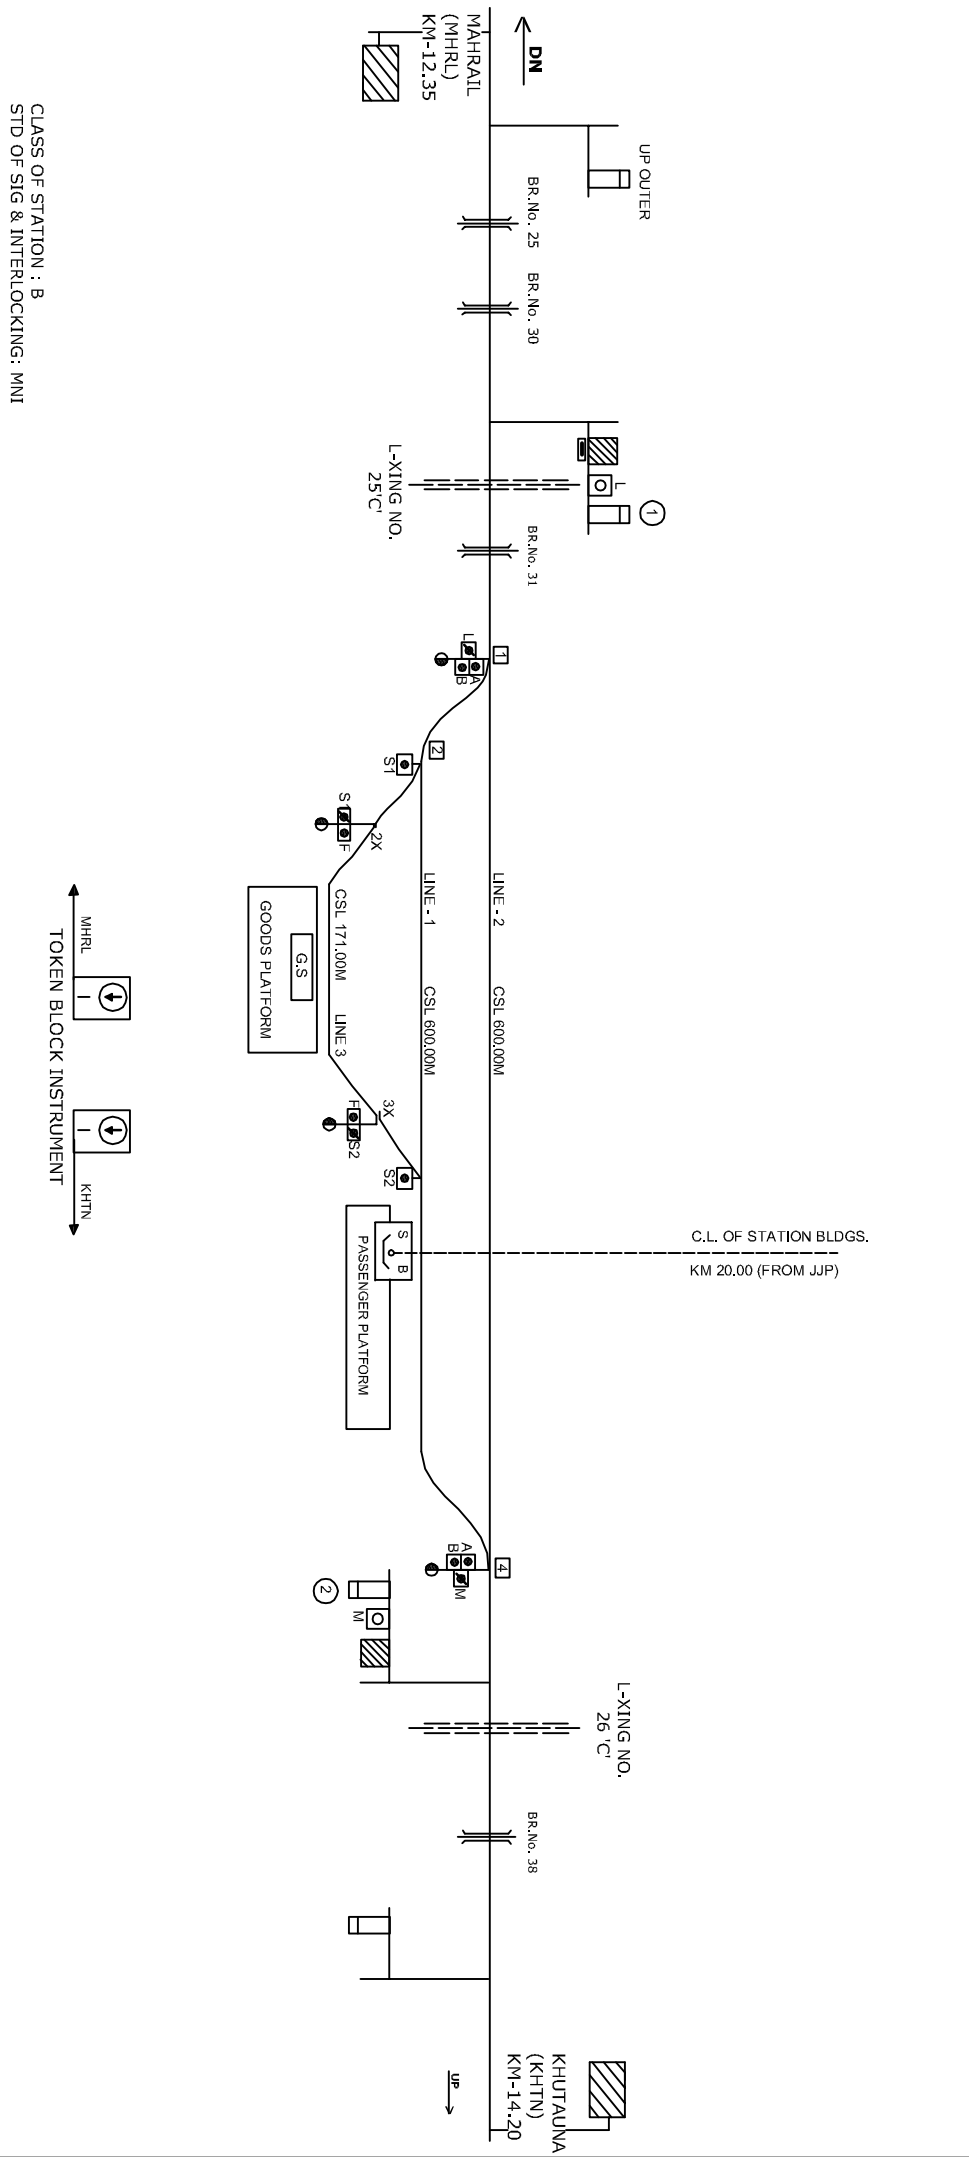

CLASS OF STATION : B
 STD OF SIG & INTERLOCKING : MNI



EAST CENTRAL RAILWAY SAMASTIPUR DIVISION		STATION WORKING RULE DIAGRAM STD-MNI, CLASS 'B'		VACHASPATINAGAR	SWRD NO.- DSTE/DRG No. N/27 (RD)/86
S/DSTE/SP	DSTE/W/SP	SSE/SIG/SP	TO SUIT No. DY.CS/TE/C/RG/RYD/11		