


LAYKAHA STATION

लायकाहा स्टेशन

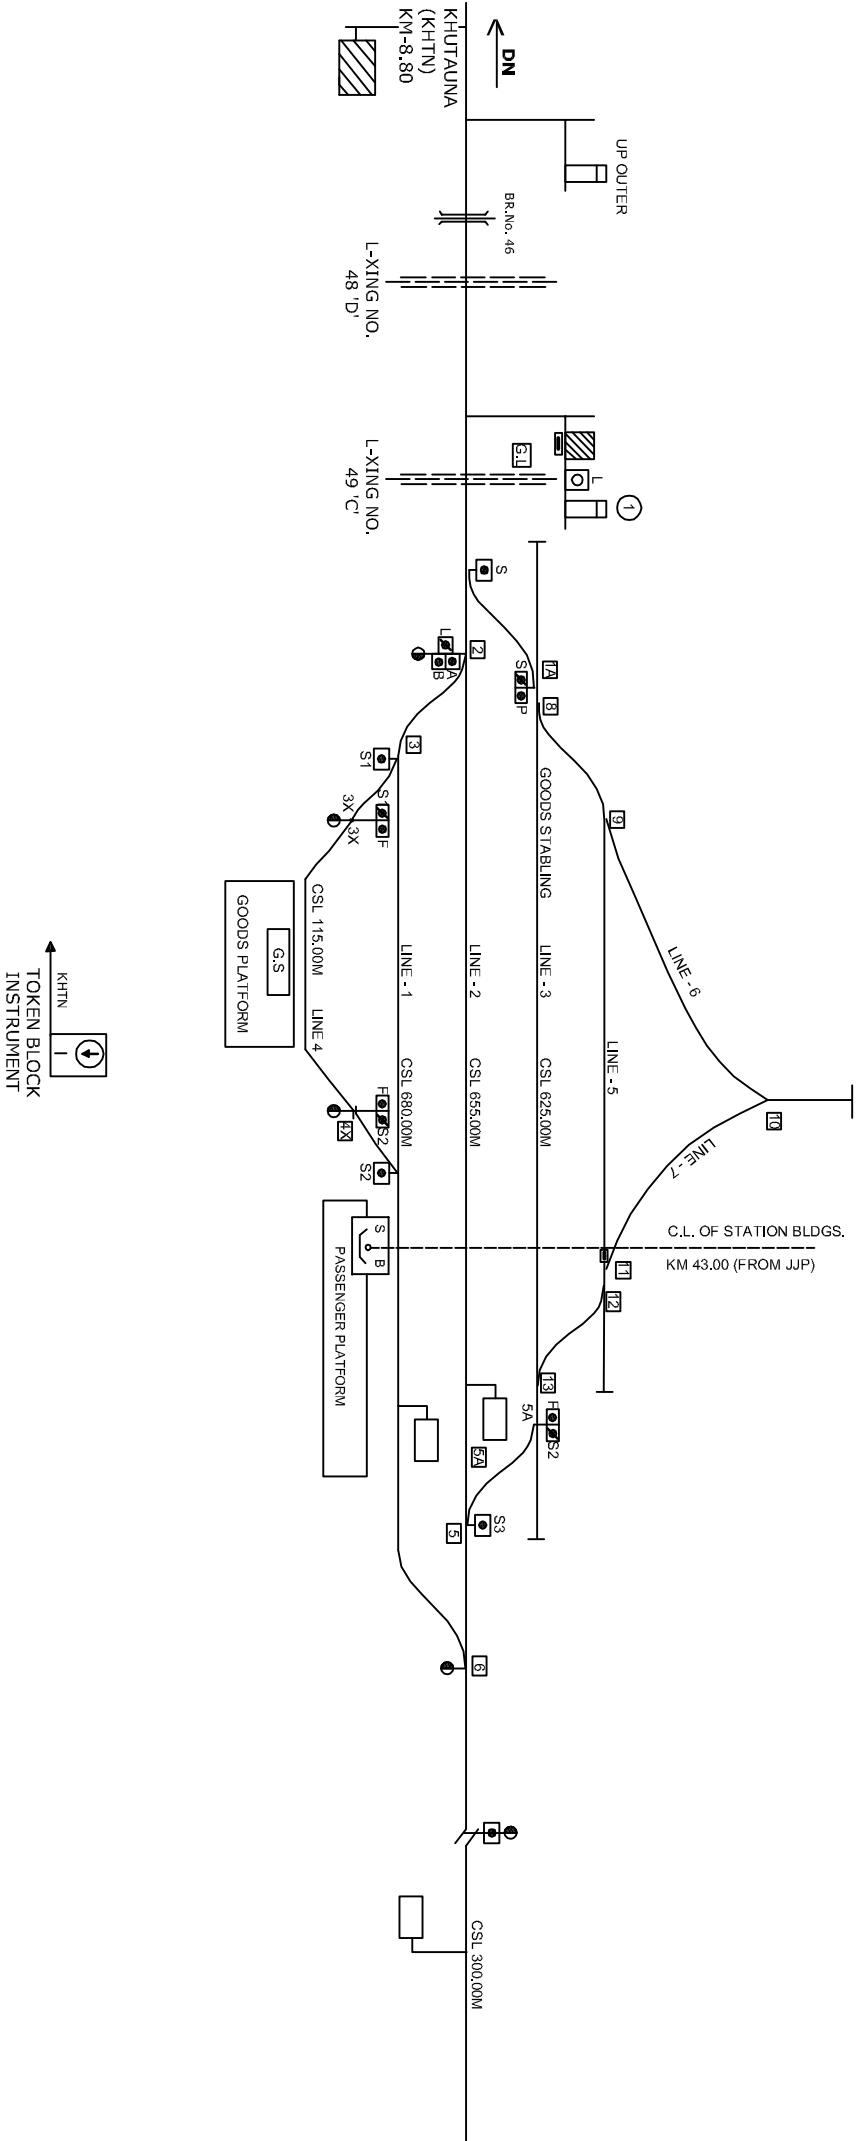

CLASS OF STATION : B
 STD OF SIG & INTERLOCKING : MNI

| | | | | | |
|---|-----------|--|--------------------------------|---------|---|
| EAST CENTRAL RAILWAY SAMASTIPUR DIVISION | | STATION WORKING RULE DIAGRAM STD-MNT, CLASS 'B' | | LAUKAHA | SWRD NO.- DSTE/DRG. No. N/29(RD)/86 |
| SPDSTE/SP | DSTE/W/SP | SSE/SG/SP | TO SUIT No. DY.CSTE/CBG/RVD/10 | | |