



L.C. NO. 1/B/2/E KATRASGARH - NICHITPUR AT KM-2/1-2

TO PANEL CABIN NICHITPUR

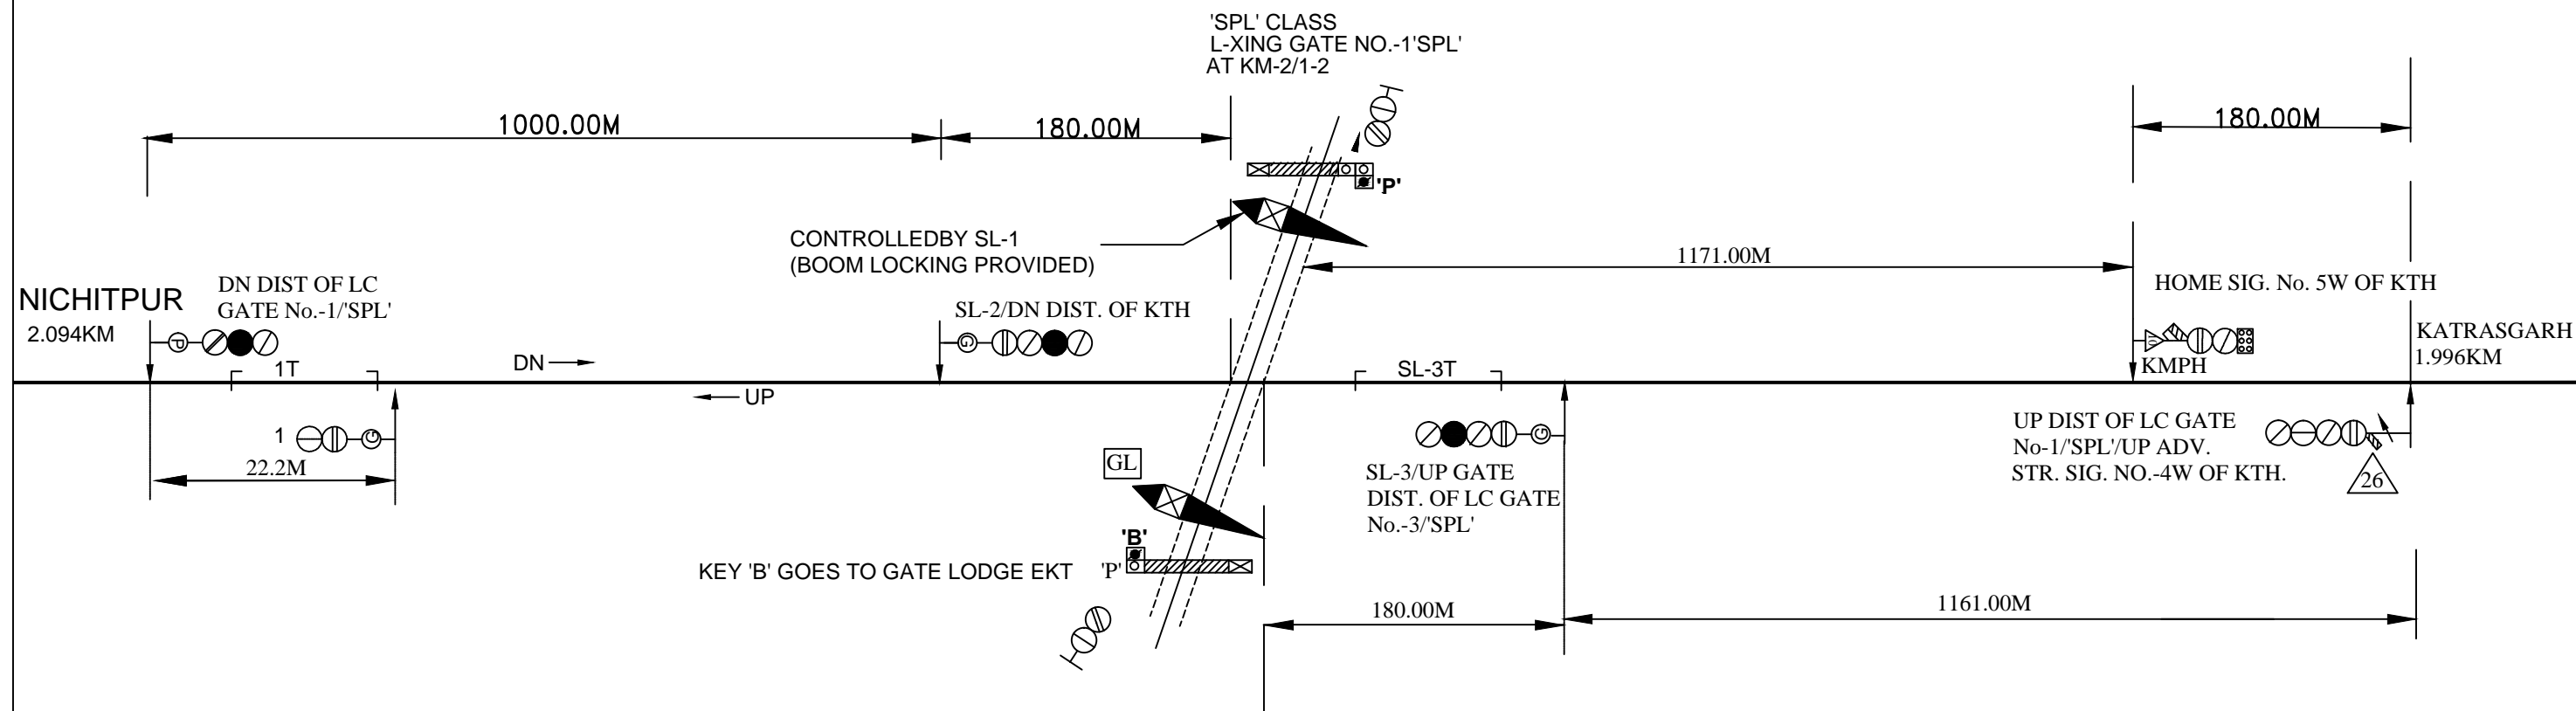

LOCKING TABLE				
No.S	B/LOCKS	LOCKS	B/WAY	RELEASES
1	-	-	-	2.3.
2	1	3	-	-
3	1	2	-	-
4	SPARE			

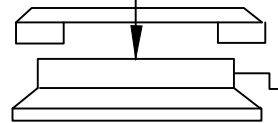