


L.C. NO. 69A BETWEEN RENUKUT - JOGIDIH AT KM-103/1-2

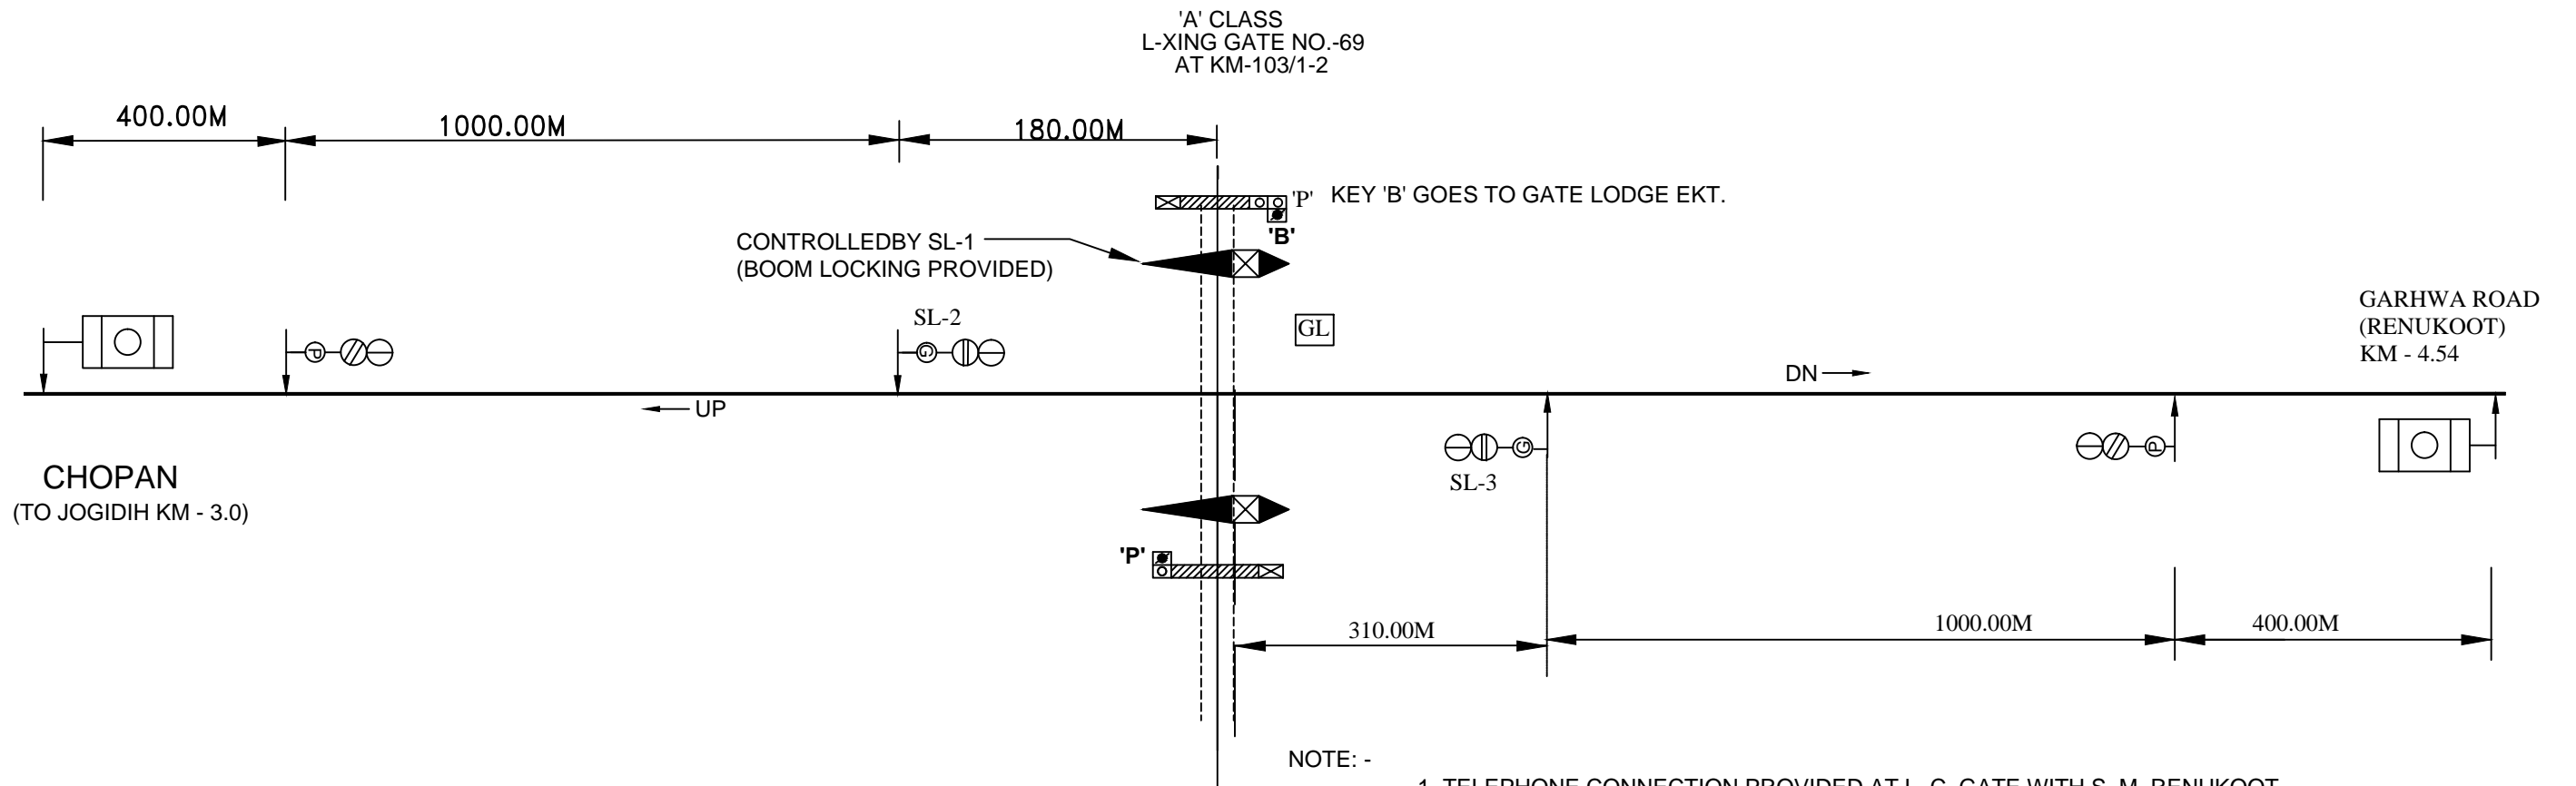


NOTE: -

1. TELEPHONE CONNECTION PROVIDED AT L. C. GATE WITH S. M. RENUKOOT
2. SLIDING BOOM PROVIDED AT L. C. GATE NO. 14/A/E AT KM : 69/1-2.

LOCKING TABLE				
No.S	B/LOCKS	LOCKS	B/WAY	RELEASES
1	-	-	-	2,3.
2	1	3	-	-
3	1	2	-	-
4	SPARE			

AT G.L.

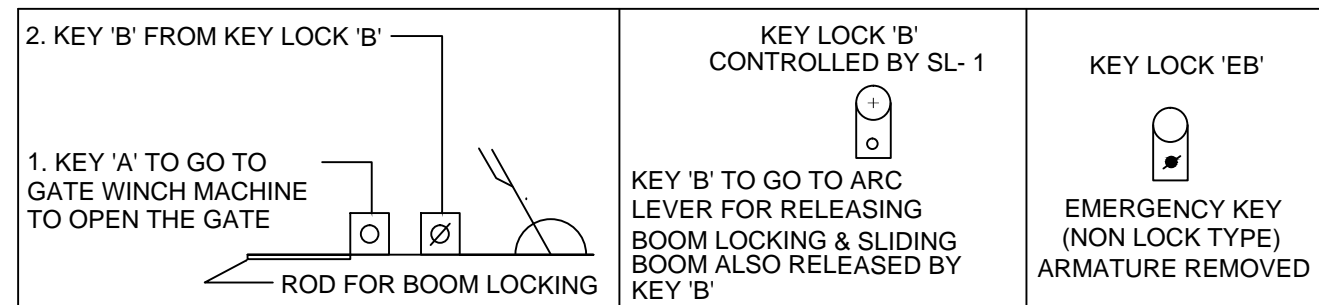

SL-1(N) RELEASES KEY 'B' ELECTRICALLY.