


INTERLOCKED LEVEL  
CROSSING NO. 30'B'  
& NO. 31'B' (M)  
BETWEEN JHD - THA  
AT KM 49.745 AND  
51/014.26

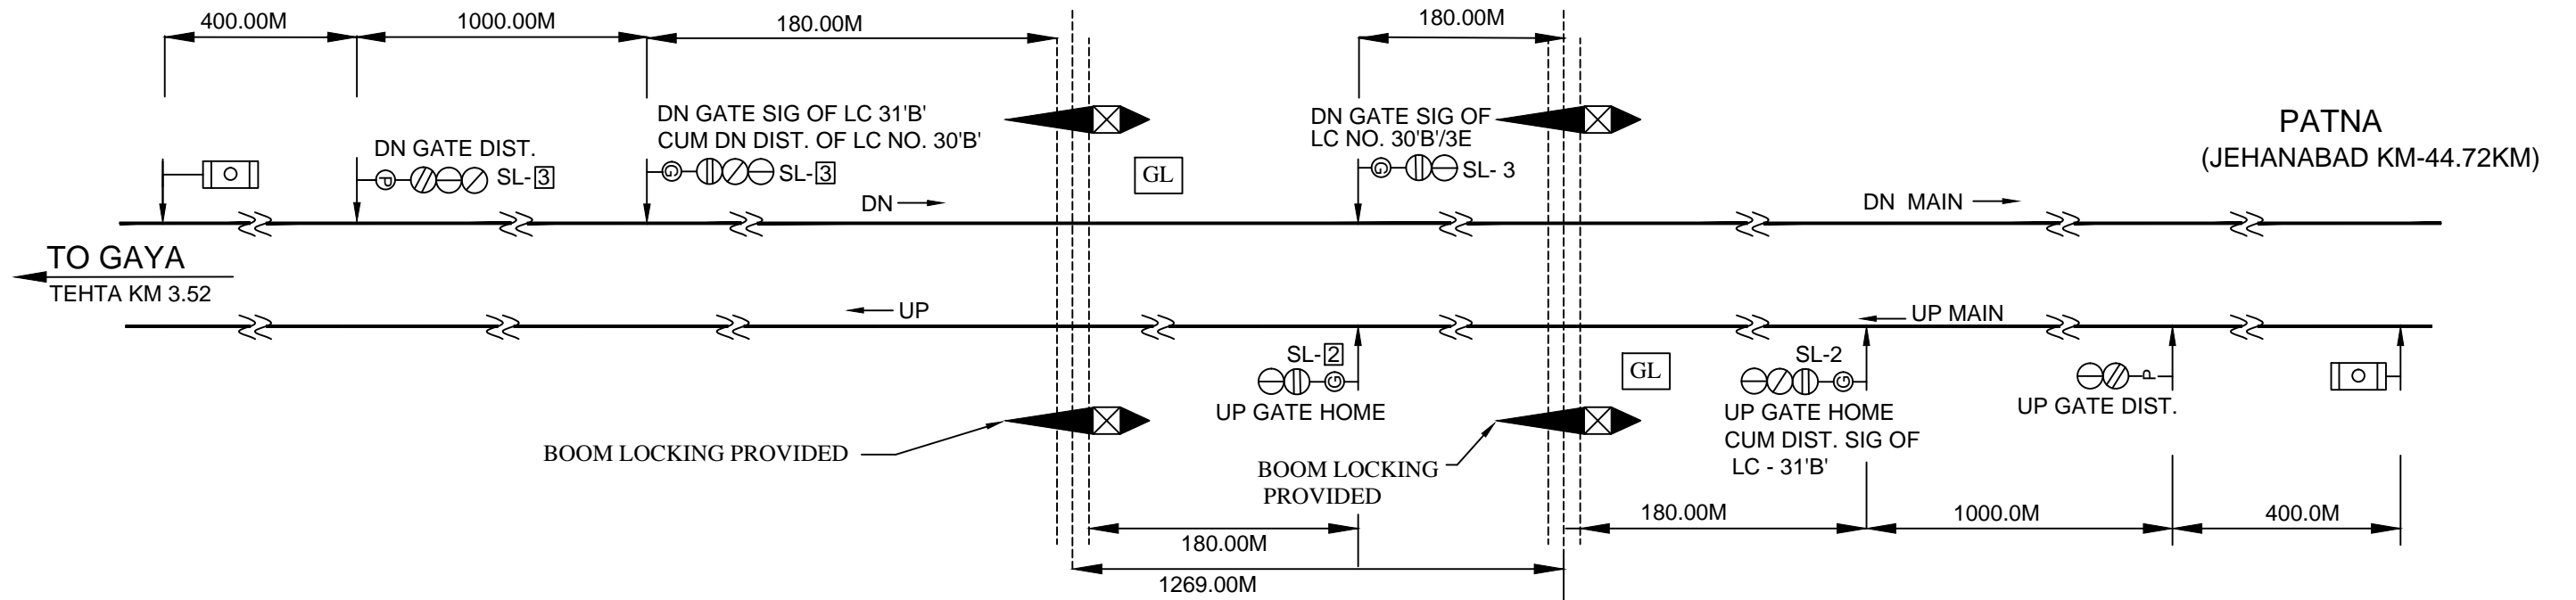

INTERLOCKED LEVEL  
CROSSING NO. 31'B' (M)  
BETWEEN JHD - THA AT KM  
51/014.26 FROM PNBE CLASS  
- 'B' ANGLE CROSSING - 90  
WIDTH 6.1M

INTERLOCKED LEVEL  
CROSSING NO. 30'B'/3E (M)  
BETWEEN JHD - THA AT KM  
49/745 FROM PNBE CLASS -  
'B' ANGLE CROSSING - 90  
WIDTH 5.5M



LOCKING TABLE				
SL. NO.	BACK LOCKS	LOCKS	BOTHWAYS	RELEASES
1	--	--	--	--
2	4	--	--	--
3	4	--	--	--
4	KEY - 'B'	--	--	2, 3

S. M' S SLIDE BOX  
4 - SLIDES  
SPARE - SL - 1

S. M' S SLIDE BOX  
4 - SLIDES  
SPARE - SL - 1

LOCKING TABLE				
SL. NO.	BACK LOCKS	LOCKS	BOTHWAYS	RELEASES
1.	--	--	--	--
2.	4	--	--	--
3	4.	--	--	--
4	KEY - 'B'	--	--	2, 3.

NOTE: -

1. MAGNETO TELEPHONE CONNECTED BETWEEN GATE NO. 30'B' & JHD AND L.C. GATE NO. 31'B' & TEHTA.
2. LED LIT LAMPS ARE USED FOR ALL SIGNALS.