


**L-XING GTE NO.35'B/2  
Km.601/7-9**

CONTROLLED  
BY SL-1

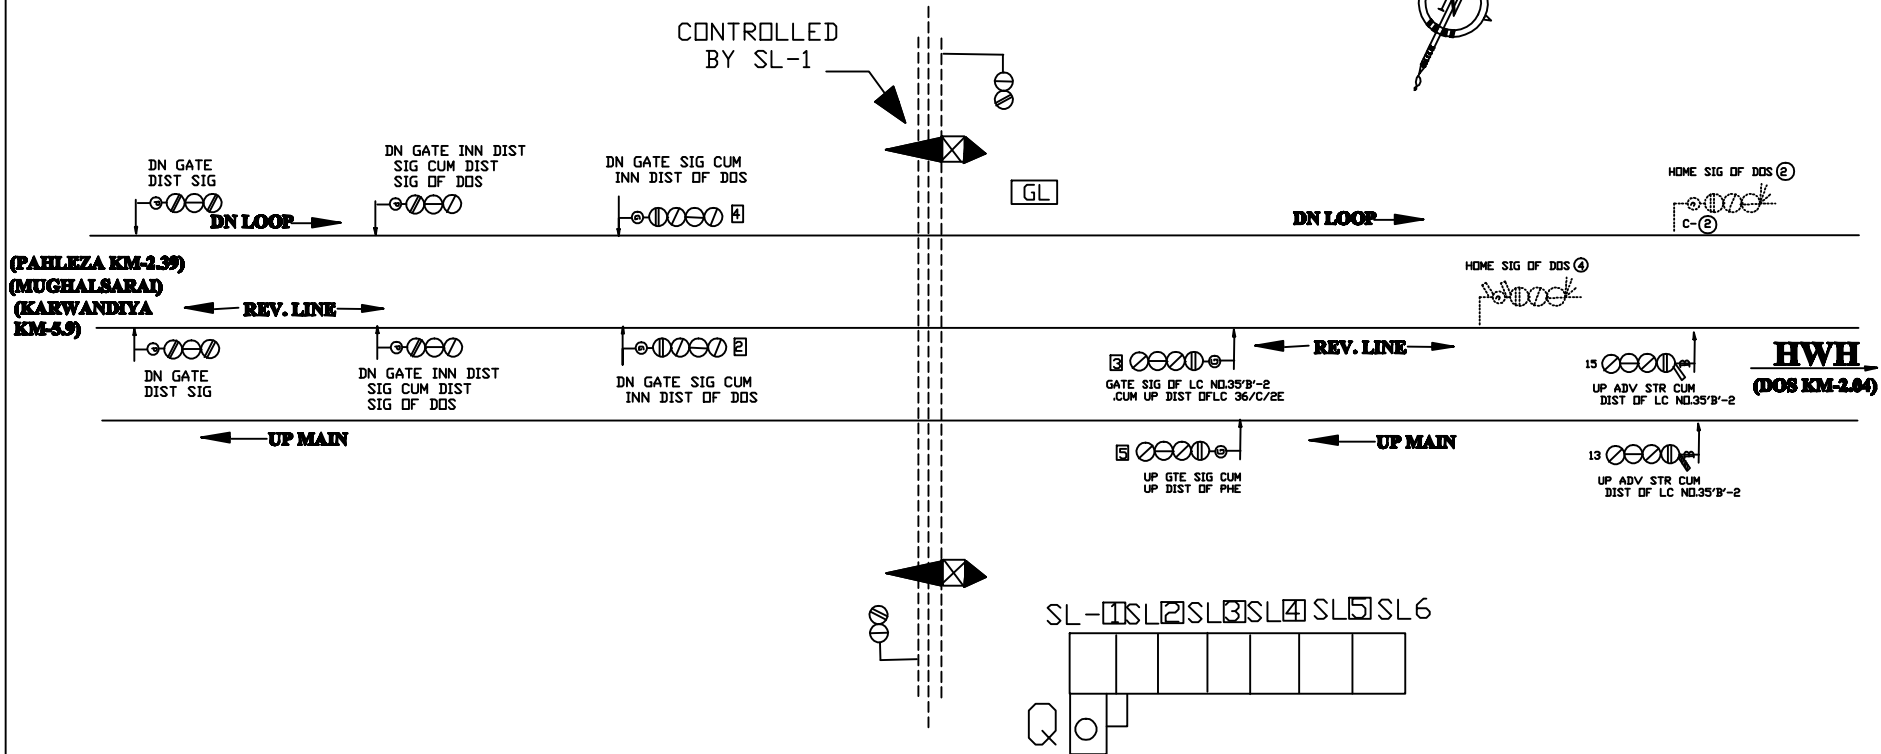

TO SUIT SIP NO. ECR/SIP/MGS/L-XING -35'B-2 PHE-DOS/2011 ALT-III

<b>E C R</b>			<b>SIGNAL INTERLOCKING PLAN OF L-XING NO. 35'B-2 CLSS BETWEEN PHE-DOSAT Km-556</b>	<b>DRG. No. SG/MGS/ SK/10/2015 SH. No. 1</b>
	<b>SSE/ DRG</b>	<b>DSTE/ MGS</b>		