


L-XING GATE NO.9C
AT Km.489/15

L-XING GTE NO.8B
AT Km.488/7-9
INTERLOCKED
(BOOM LOCKING PROVIDED)

L-XING GATE NO.7C
AT Km.486-3-5

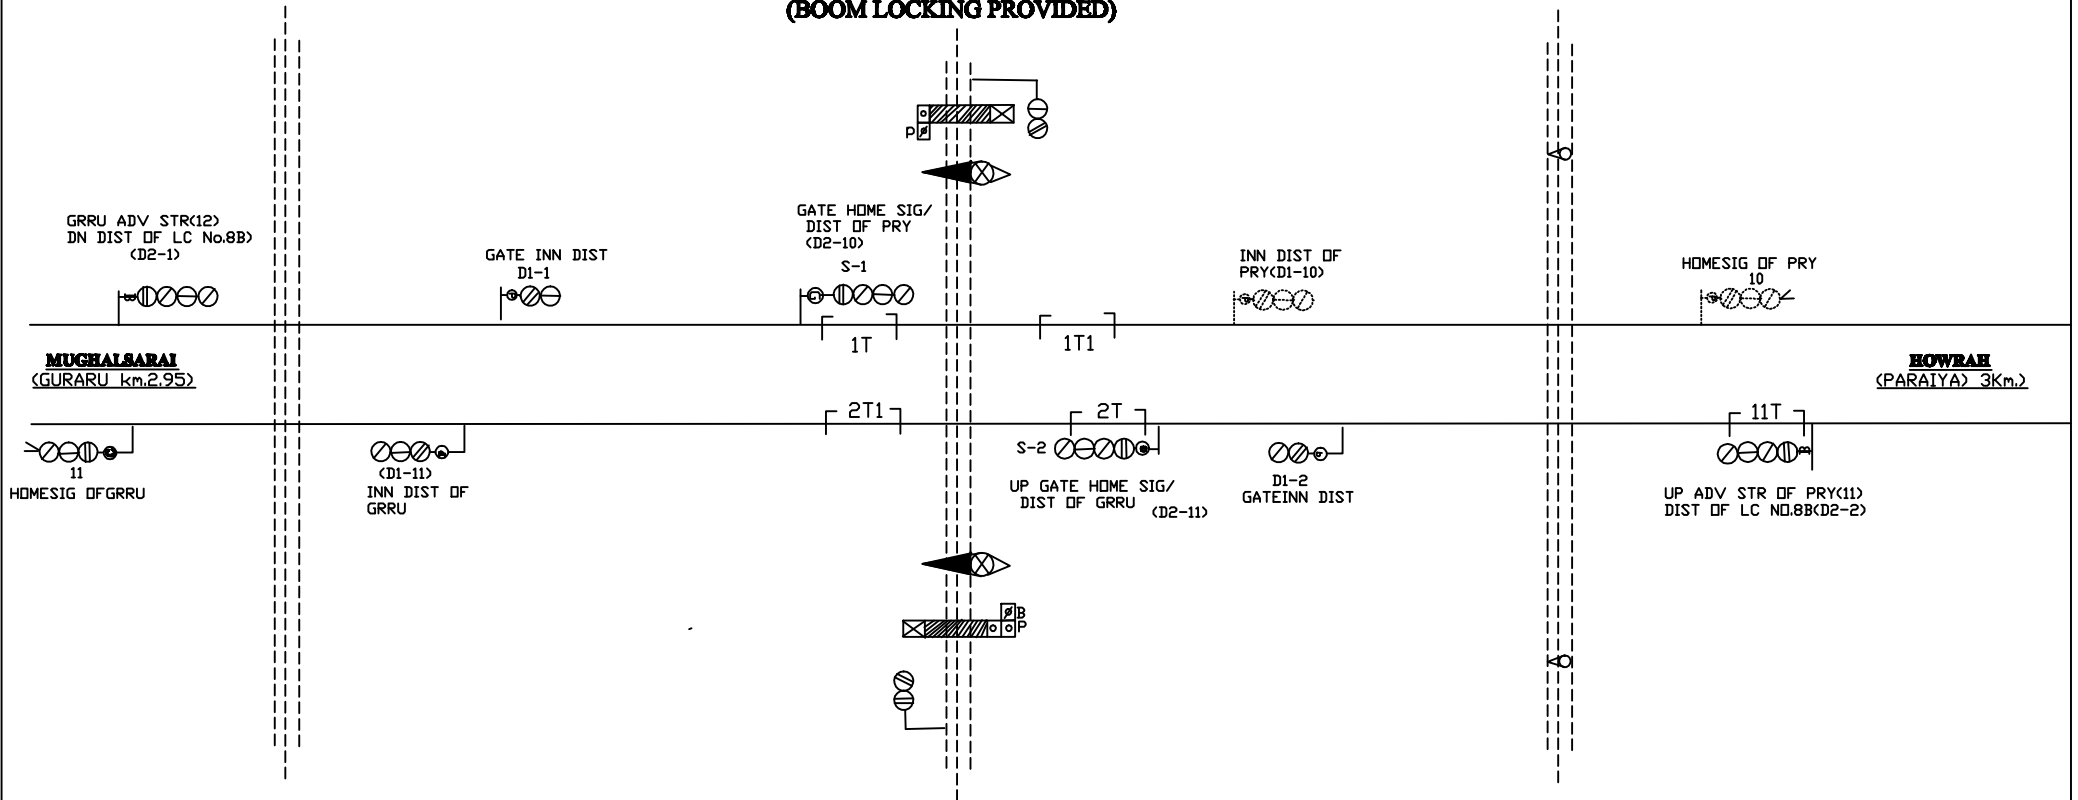

TO SUIT SIP NO. ECR/SIP/MGS/LX-8B/MGS/HJP/2005

E C R			INTERLOCKING PLAN OF . L-XING NO. 8B AT km 488/7-9 BETWEEN GURARU-PARAYA	DRG. No. SG/MGS/ 8'B/ 2015
	SSE/DRG	DSTE/ MGS		