


PAWAPURI ROAD (POE)

1 IN 800 LEVEL
CH:579.00 M


DN ← → UP

C/L OF STATION BUILDING
Km. 35.360 (FROM BKP)

LEVEL 1 IN 1000
CH:190.00 M

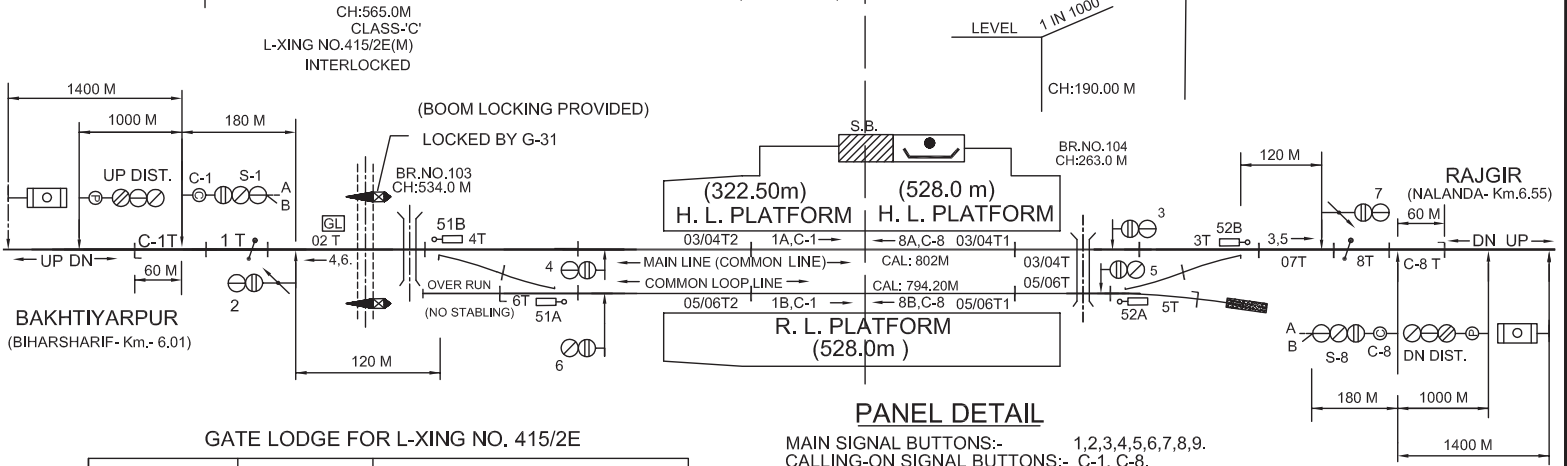


GATE LODGE FOR L-XING NO. 415/2E

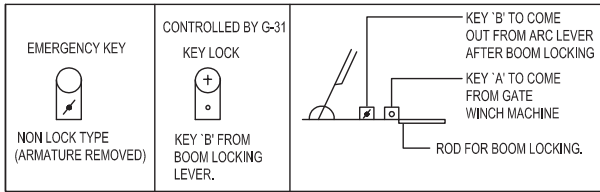

PANEL DETAIL

MAIN SIGNAL BUTTONS:- 1,2,3,4,5,6,7,8,9.
CALLING-ON SIGNAL BUTTONS:- C-1, C-8.
POINTS BUTTONS:- 51 & 52.
CRANK HANDLE BUTTONS:- CH1, CH2.
GATE CONTROL BUTTON :- G-31

CRANK HANDLES

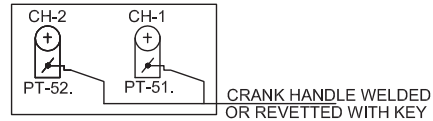

E.C. RAILWAY DNR. DIVN.	SR.DSTE/ECR/DNR	ASTE/ECR/DNR	CDM/ECR/DNR	PANEL SIGNALLING PLAN MACL, STD-II(R), CLASS-'B'.	PAWAPURI ROAD (POE)	SR. NO. BR-4.
						ECR/SIP/DNR/445/2007 ALT-I