


ATHMALGOLA (ATL)

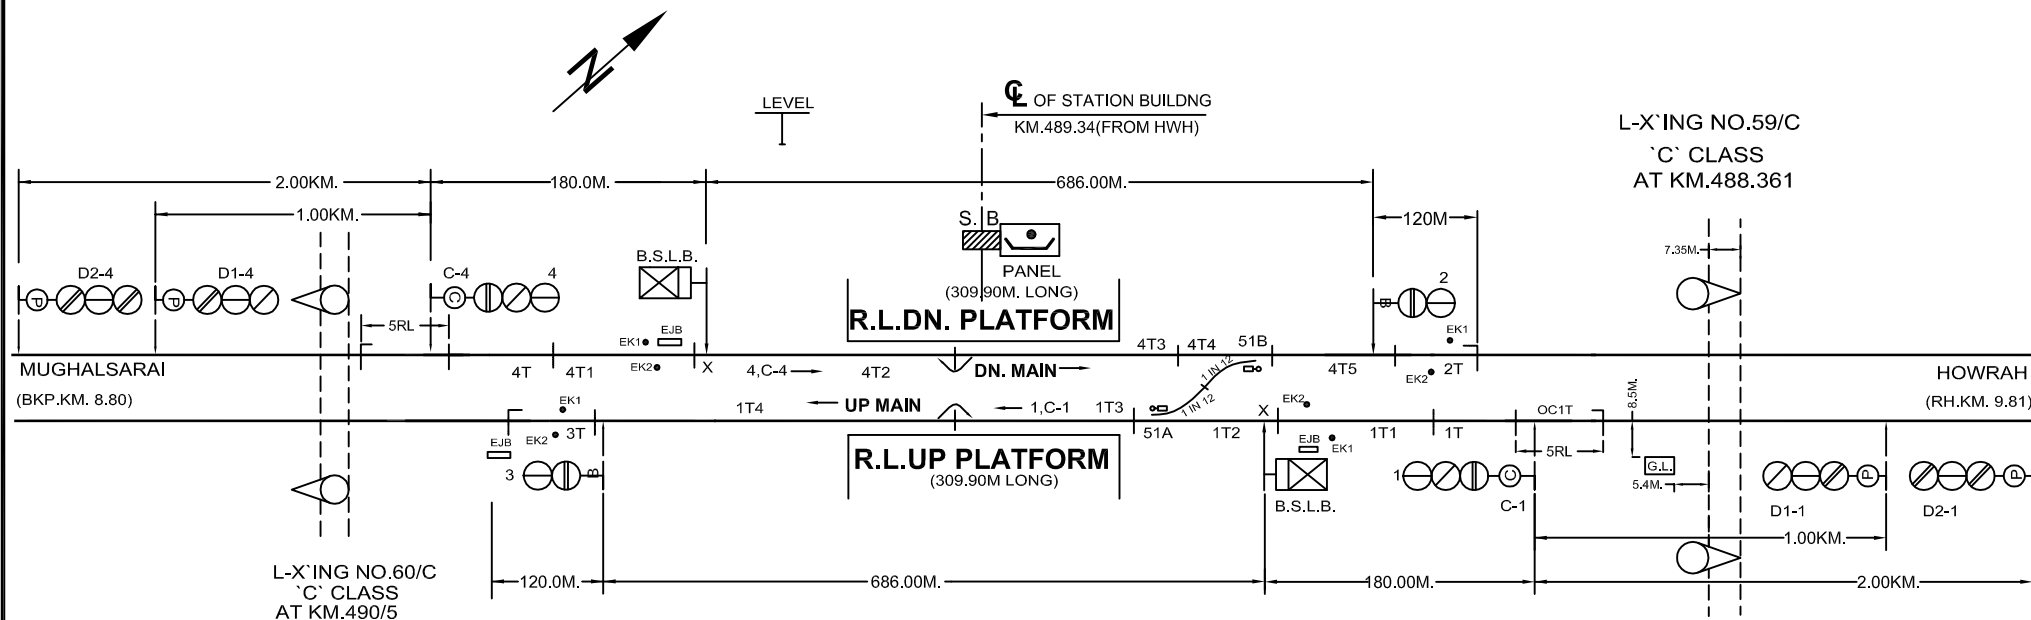

NOTE:-

1. ABSOLUTE BLOCK SYSTEM OF WORKING WITH BARH & BAKHTIYARPUR JN.
2. DOUBLE LINE BLOCK INSTRUMENT WITH LOCK & BLOCK "SW/HWH" TYPE WITH BARH & BAKHTIYARPUR JN. LOCATED AT PANEL-CABIN.
3. CONTROL TELEPHONE PROVIDED AT PANEL CABIN & MAGNET-TELEPHONE CONNECTED WITH PANEL CABIN & GATE NO.59/C,57/C,60/C & 6/C.
4. AXLE COUNTER PROVIDED BETWEEN BARH & ATHMALGOLA IN UP & DN DIRECTION AND BAKHTIYARPUR & ATHMALGOLA IN UP & DN. DIRECTION AND INTERLOCKED WITH DLBI.
5. TRIPLE POLE LAMP USED AS PER IRS-S-57/93.

LAHMAD

EAST CENTRAL RAILWAY DANAPUR DIVISION		<i>Laahmad</i>	PANEL SIGNALLING PLAN MACL, STD-II(R), CLASS-'B'.	ATHMALGOLA (ATL)	SR. NO. ML-19 ECR/SIP/DNR/105/2011 ALT-V
	SR.DSTE/ECR/DNR	ASTE/ECR/DNR	CDMECR/DNR		