
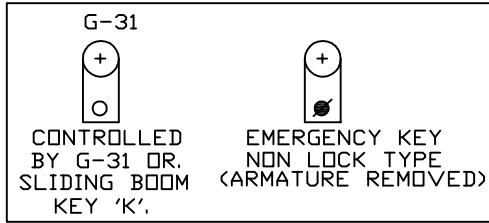
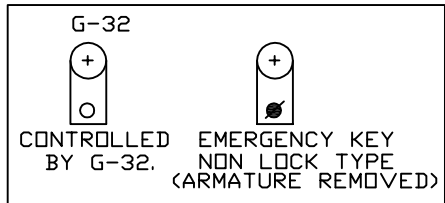


# BANAHI (BYN)

LEVEL 'X'-ING NO.57/C  
C' CLASS  
AT KM.620/9-10

OF STATION BUILDING  
KM.619.98

LEVEL 'X'-ING NO.56/C  
C' CLASS  
AT KM. 619/12

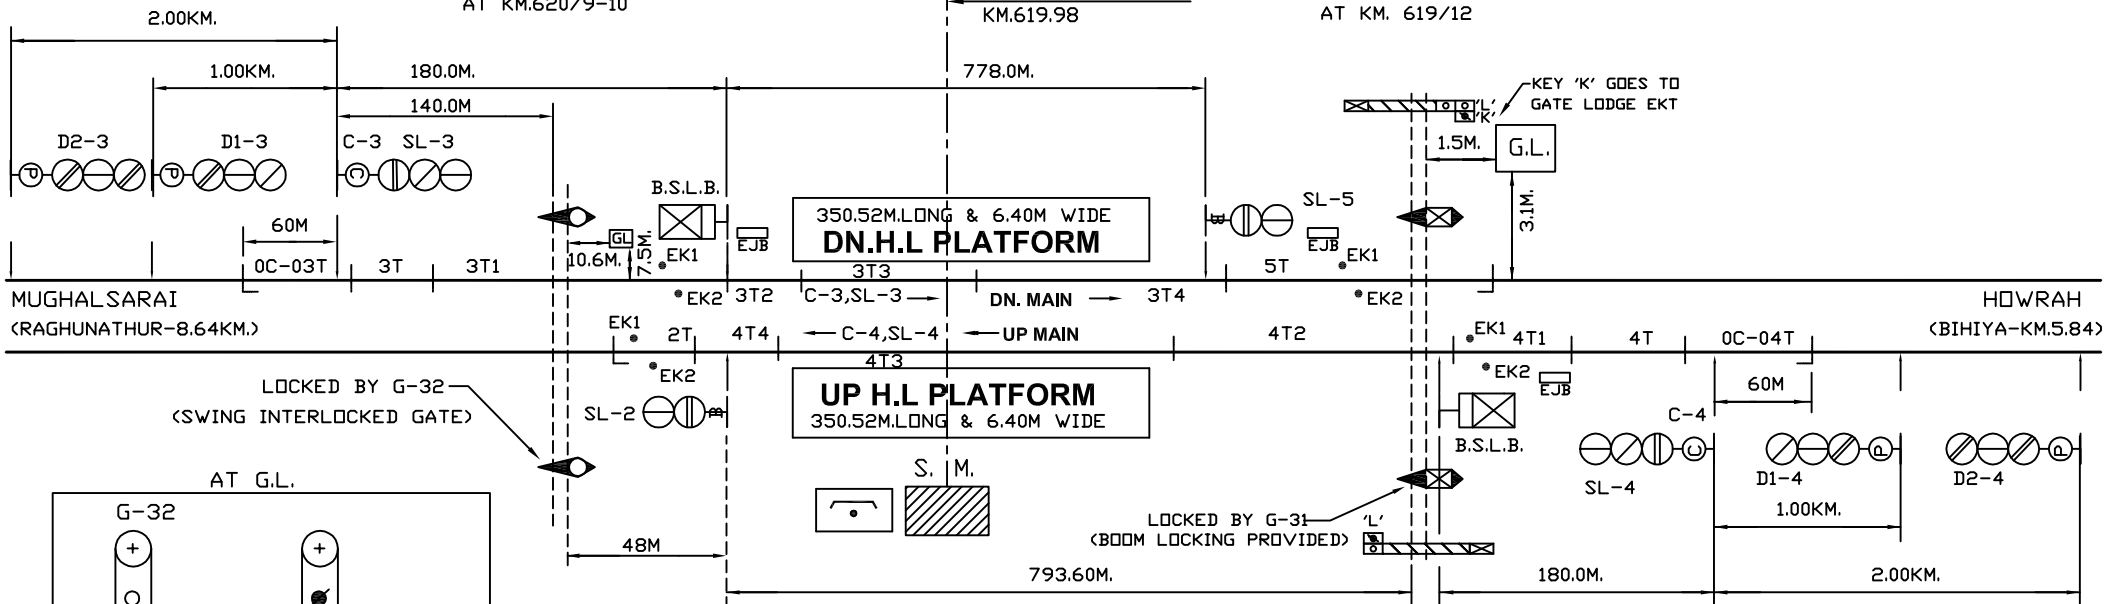

- NOTE:-
1. ABSOLUTE BLOCK SYSTEM OF WORKING WITH RAGHUNATHPUR AND BIHIYA STATION.
  2. DOUBLE LINE LOCK & BLOCK INSTRUMENT MSW/HWH TYPE WITH RAGHUNATHPUR AND BIHIYA LOCATED AT PANEL ROOM.
  3. BLOCK PROVING AXLE COUNTER WORKS BETWEEN BANAHI-BIHIYA IN BOTH DIRECTION & BANAHI-RAGHUNATHPUR IN DN DIRECTION.
  4. CONTROL PHONE PROVIDED AT PANEL OFFICE.
  5. TRIPLE POLE SIGNAL LAMPS TO BE USED.
  6. MAGNETO TELEPHONE IS CONNECTED WITH PANEL OFFICE AND LC GATE No. 56/C & 57/C.
  7. L-XING GATE No. 57/C INTERLOCKED WITH BLOCK INSTRUMENT CONNECTED WITH BANAHI & RAGHUNATHPUR. LINE CLEAR SHALL NOT BE GIVEN UNLESS LC GATE LOCKED AGAINST ROAD TRAFFIC (DN DIRECTION).
  8. SLIDING BOOM PROVIDED AT LC GATE No. 56/C AT KM 619/12.

IN PANEL  
 MAIN SIGNAL BUTTONS:- SL-2,SL-3,SL-4,SL-5  
 C-ON SIGNAL BUTTONS:- C-3&C-4  
 L.C. GATE CONTROL BUTTON:- G-31,G-32.

EAST.CENTRAL RAILWAY DANAPUR DIVISION			i.ahmad	PANEL SIGNALLING PLAN MACL, STD-III, CLASS-'B'.	BANAHI (BYN)	SR. NO. ML-39. ECR/SIP/DNR/084/2004 ALT-II
	SR.DSTE/ECR/DNR	DSTE/ECR/DNR				