


DUMRAON (DURE)

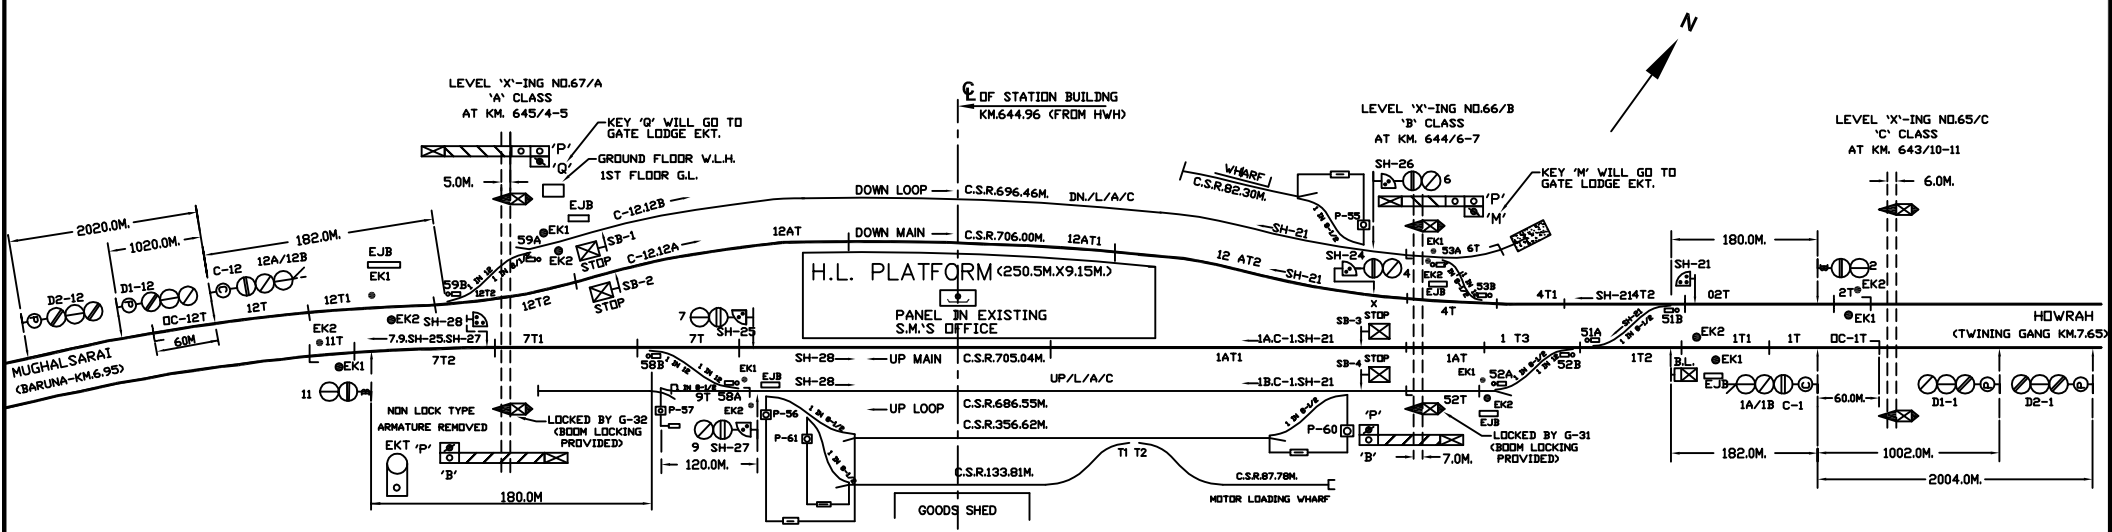


NOTE:-

1. ABSOLUTE BLOCK SYSTEM OF WORKING WITH TWINING GANJ AND BARUNA.
2. DOUBLE LINE BLOCK INSTRUMENT WITH LOCK & BLOCK MSW/HWH TYPE WITH TWINING GANJ AND BARUNA, LOCATED AT PANEL CABIN.
3. MAGNETO TELEPHONE PROVIDED BETWEEN SM'S OFFICE, EAST LOCATION HUT, WEST LOCATION HUT, GATE No. 65/C, 66/B & 67/A CONTROL TELEPHONE PROVIDED AT SM (PANEL).
4. ANGLE OF CROSSING ARE INDICATED.
5. LED LITS SIGNAL PROVIDED.
6. AXLE COUNTER WORKS IN BETWEEN BARUNA & DUMRAON IN UP & DN DIRECTION & TWINING GANJ AND DUMRAON IN UP & DN DIRECTION FOR VERIFICATION OF LV AND INTERLOCKED WITH DLBI.
7. SLIDING BOOM PROVIDED AT LC GATE No. 67 'A' AT KM 645/4-5 & 66 'B' AT KM 644/6-7.


PANEL IN SM'S OFFICE

- MAIN SIGNAL BUTTONS:- 1, 2, 4, 6, 7, 9, 11, 12.
 C-ON SIGNAL BUTTONS:- C-1, C-12.
 POINT CONTROL BUTTONS:- 51, 52, 53, 58, 59.
 KEY LOCK POINT CONTROL BUTTONS:- P-55, P-56, P-57, P-60, P-61
 LEVEL CROSSING GATE CONTROL BUTTON:- G-31, G-32
 CRANK HANDLE CONTROL BUTTONS:- CH-1, CH-2, CH-3, CH-4, CH-5.
 SHUNT SIGNAL BUTTONS:- SH-21, SH-24, SH-25, SH-26, SH-27, SH-28.


AT G.L.H.

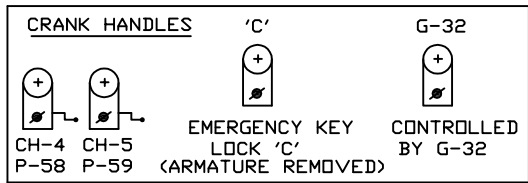

AT PANEL

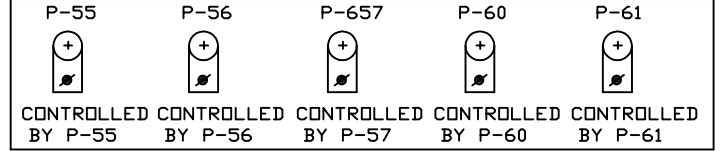

AT G.L.

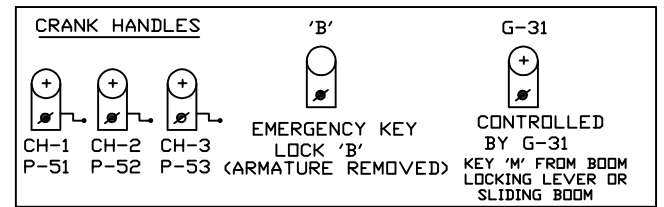

i.ahmad

EAST CENTRAL RAILWAY DANAPUR DIVISION	SR.DSTE/ECR/DNR	DSTE/ECR/DNR	i.ahmad	SE/DRG/DNR	PANEL SIGNALLING PLAN MACL, STD-II(R), CLASS-'B'.	DUMRAON (DURE)	SR. NO. ML-42.
							ECR/SIP/DNR/081/2011. ALT-IX.