

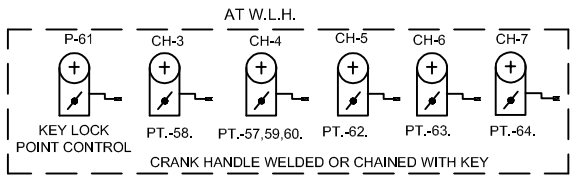
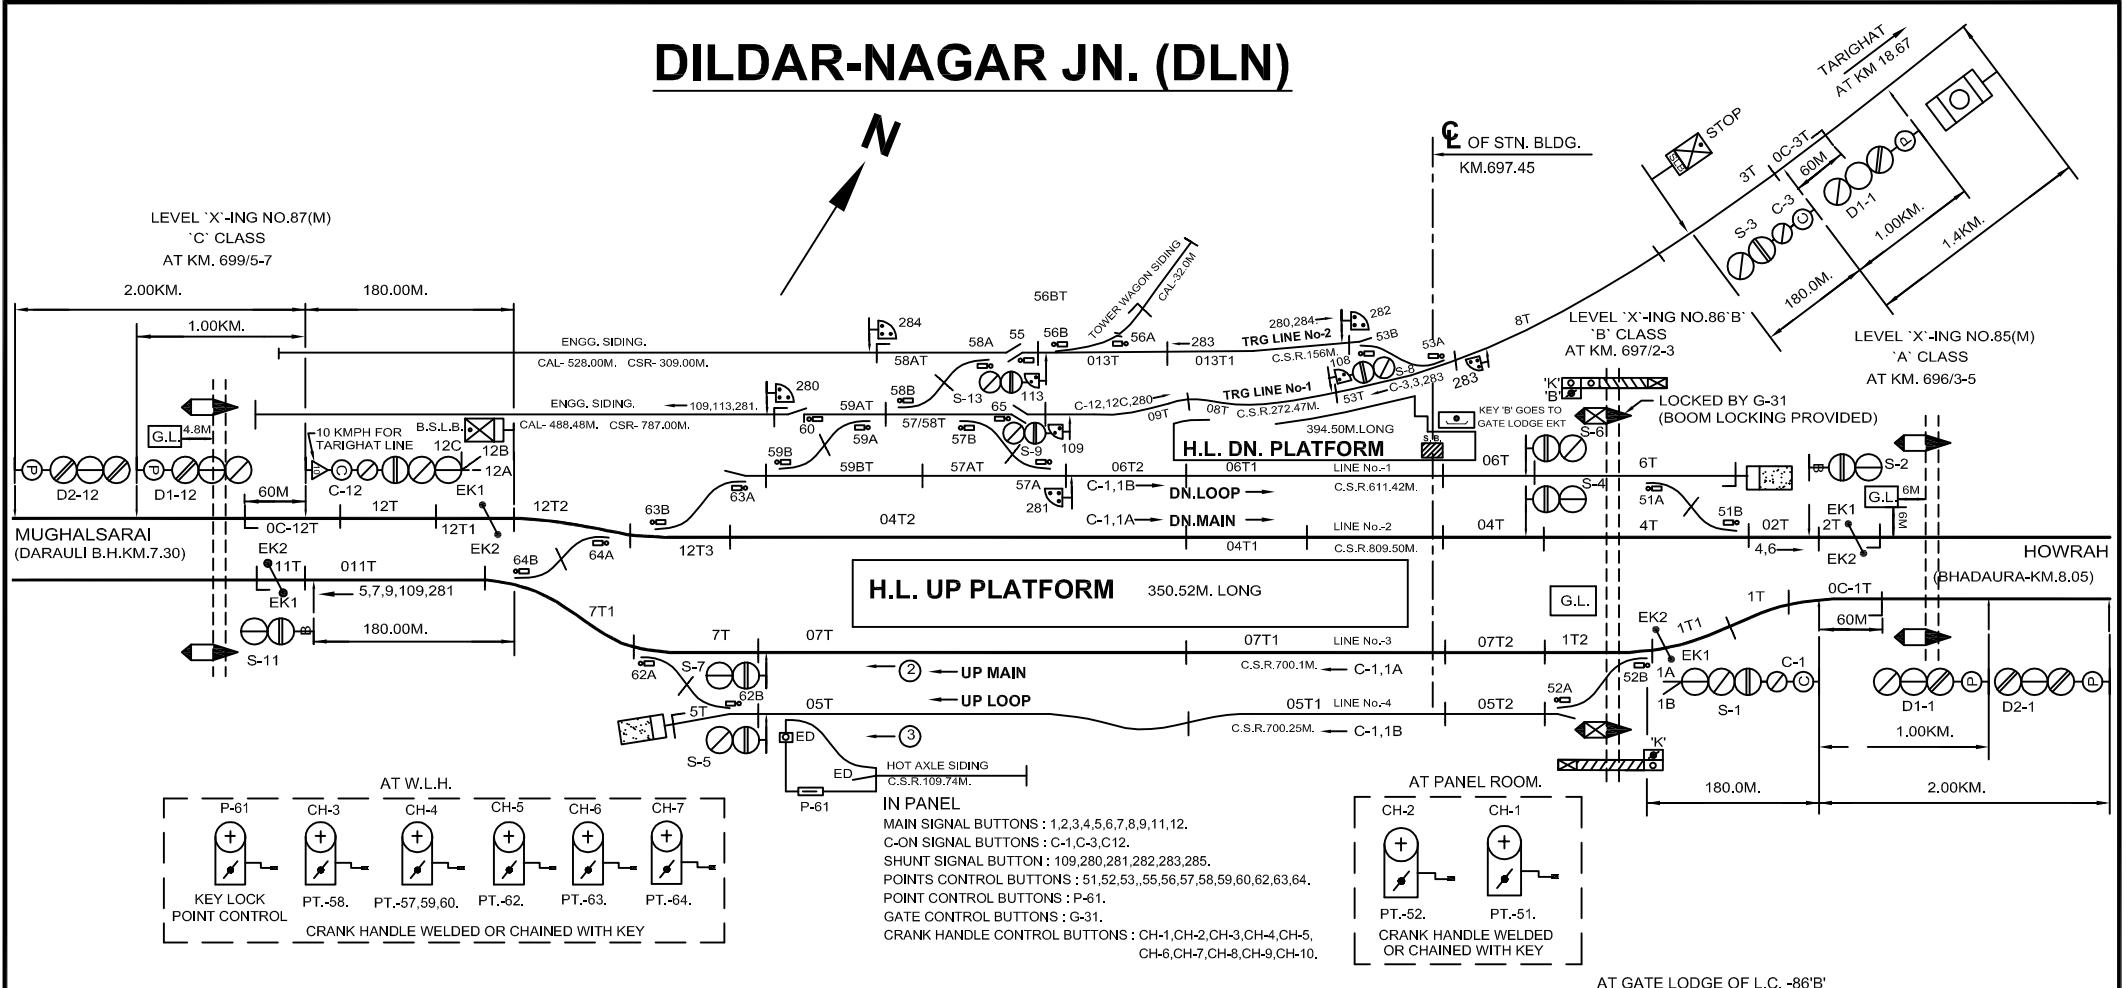


# DILDAR-NAGAR JN. (DLN)

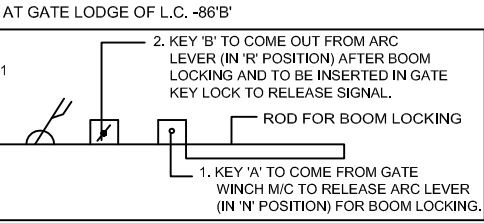

**IN PANEL**

MAIN SIGNAL BUTTONS : 1,2,3,4,5,6,7,8,9,11,12.  
 C-ON SIGNAL BUTTONS : C-1,C-3,C12.  
 SHUNT SIGNAL BUTTON : 109,280,281,282,283,285.  
 POINTS CONTROL BUTTONS : 51,52,53,,55,56,57,58,59,60,62,63,64.  
 POINT CONTROL BUTTONS : P-61.  
 GATE CONTROL BUTTONS : G-31.  
 CRANK HANDLE CONTROL BUTTONS : CH-1,CH-2,CH-3,CH-4,CH-5, CH-6,CH-7,CH-8,CH-9,CH-10.

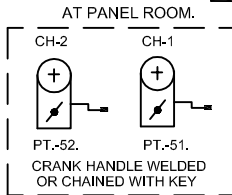

- NOTE:-**
- "ABSOLUTE BLOCK SYSTEM" OF WORKING WITH BHADAURA AND DARAU LI & "ONE TRAIN ONLY SYSTEM" BETWEEN DILDARNAGAR AND TARIGHAT.
  - DOUBLE LINE LOCK & BLOCK INSTRUMENT WORKS WITH BHADAURA & DARAU LI B.H. LOCATED AT PANEL ROOM.
  - CONTROL PHONE PROVIDED AT PANEL OFFICE & PANEL CABIN.
  - MAGNETO TELEPHONE PROVIDED BETWEEN S.M., PANEL ROOM, WEST LOCATION HUT & EAST LOCATION HUT.
  - BLOCK PROVING AXLE COUNTER WORKS BETWEEN DILDARNAGAR - DARAU LI AND DILDARNAGAR - BHADAURA SECTION IN BOTH DIRECTION & INTERLOCKED WITH DLB.
  - ANGLE OF CROSSING ARE INDICATED.
  - LED SIGNAL PROVIDED FOR ALL MA CL SIGNALS.
  - SLIDING BOOM PROVIDED AT L-XING GATE No. 86'B' AT KM 697/2-4

EAST CENTRAL RAILWAY DANAPUR DIVISION			<i>Iahmad</i>	PANEL SIGNALLING PLAN MA CL, STD-III(R), CLASS-'B'.	<b>DILDAR-NAGAR JN. (DLN)</b>	SR. NO. ML-48. ECR/SIP/DNR/075/2004. ALT-III.
	SR,DSTE/ECR/DNR	ASTE/ECR/DNR	CDM/ECR/DNR			