



# DARAULI (DRV)

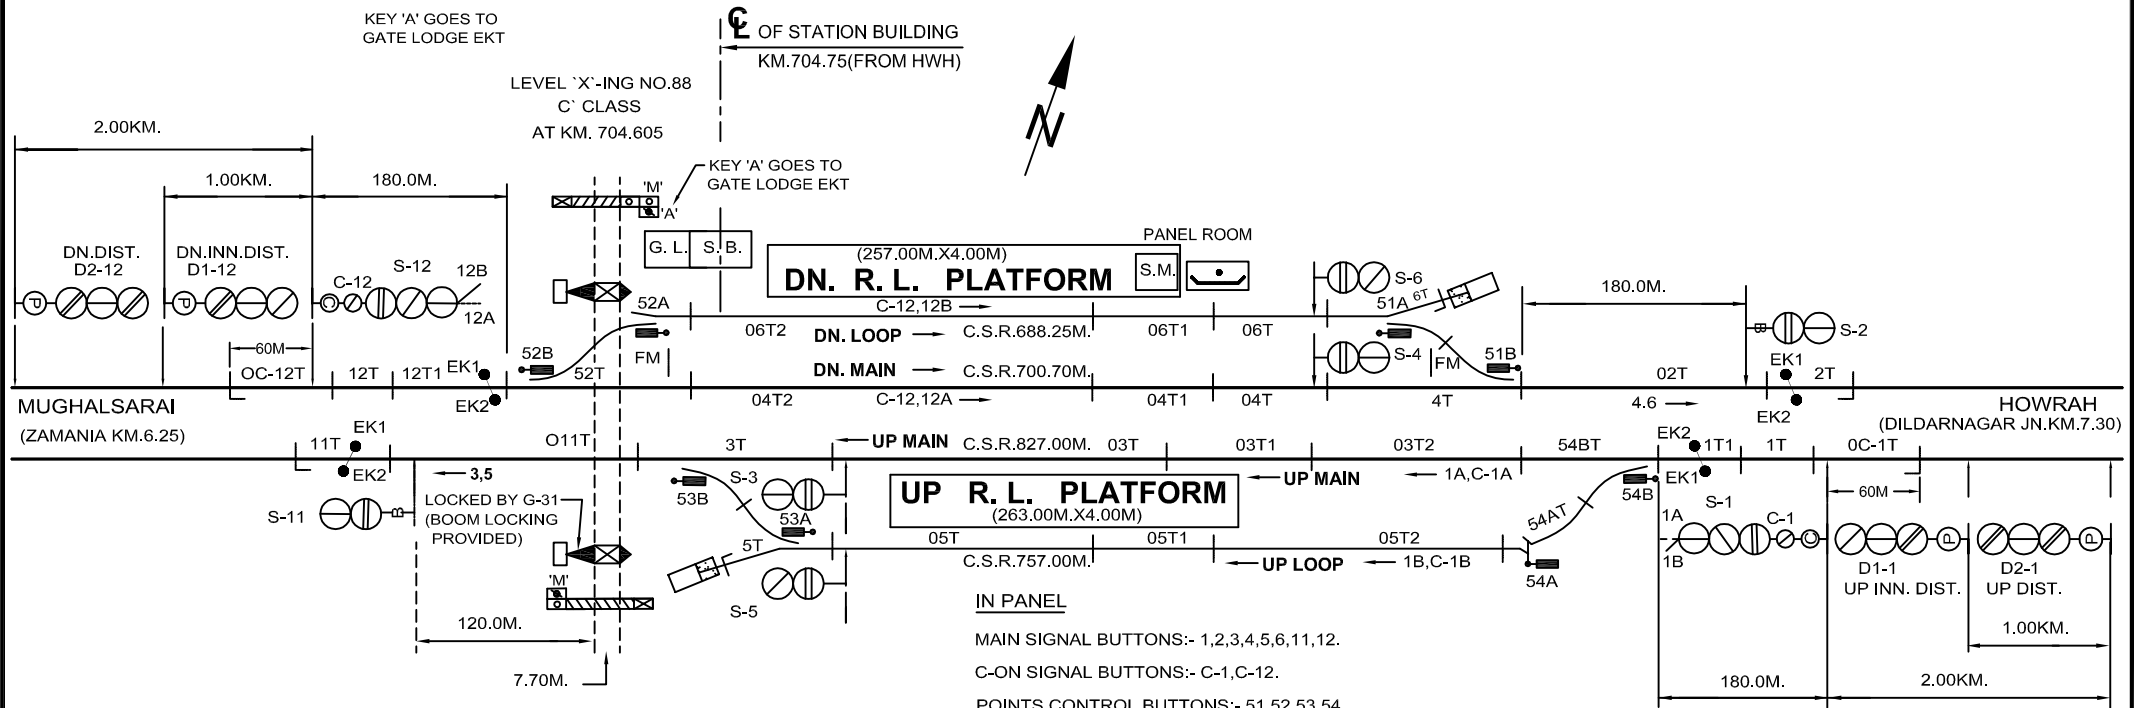


AT LC GATE No.88 'C'

AT GATE LODGE

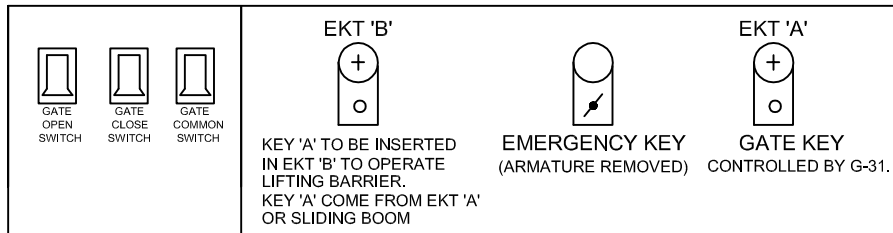

IN PANEL ROOM

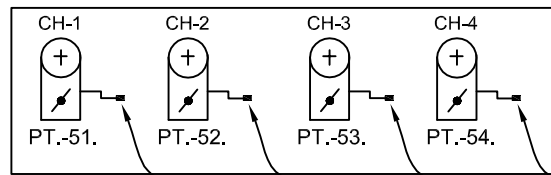

- NOTE:-
1. ABSOLUTE BLOCK SYSTEM OF WORKING WITH DILDARNAGAR AND ZAMANIA.
  2. DOUBLE LINE LOCK & BLOCK INSTRUMENT MSW/HWH TYPE WITH DILDARNAGAR & ZAMANIA LOCATED AT PANEL ROOM.
  3. BLOCK PROVING AXLE COUNTER PROVIDED BETWEEN DARAULI-DILDARNAGAR IN BOTH DIRECTION AND DARAULI-ZAMANIA IN DOWN DIRECTION.
  4. CONTROL PHONE PROVIDED IN PANEL ROOM.
  5. MAGNETO TELEPHONE PROVIDED AT PANEL ROOM & L.C.GATE-88/C.
  6. ANGLE OF CROSSING ARE INDICATED.
  7. LED SIGNAL PROVIDED FOR ALL MAEL SIGNALS.
  8. SLIDING BOOM PROVIDED AT LC GATE No. 88 'C' AT KM 704.605.

CRANK HANDLE WELDED OR CHAINED WITH KEY

EAST CENTRAL RAILWAY DANAPUR DIVISION	SR.DSTE/ECR/DNR	ASTE/ECR/DNR	Iahmad CDMECR/DNR	PANEL SIGNALLING PLAN MAEL, STD-II(R), CLASS-'B'.	DARAULI (DRV)	SR. NO. ML-49.
				ECR/SIP/DNR/074/2006 ALT-VIII.		