



DHEENA (DHA)

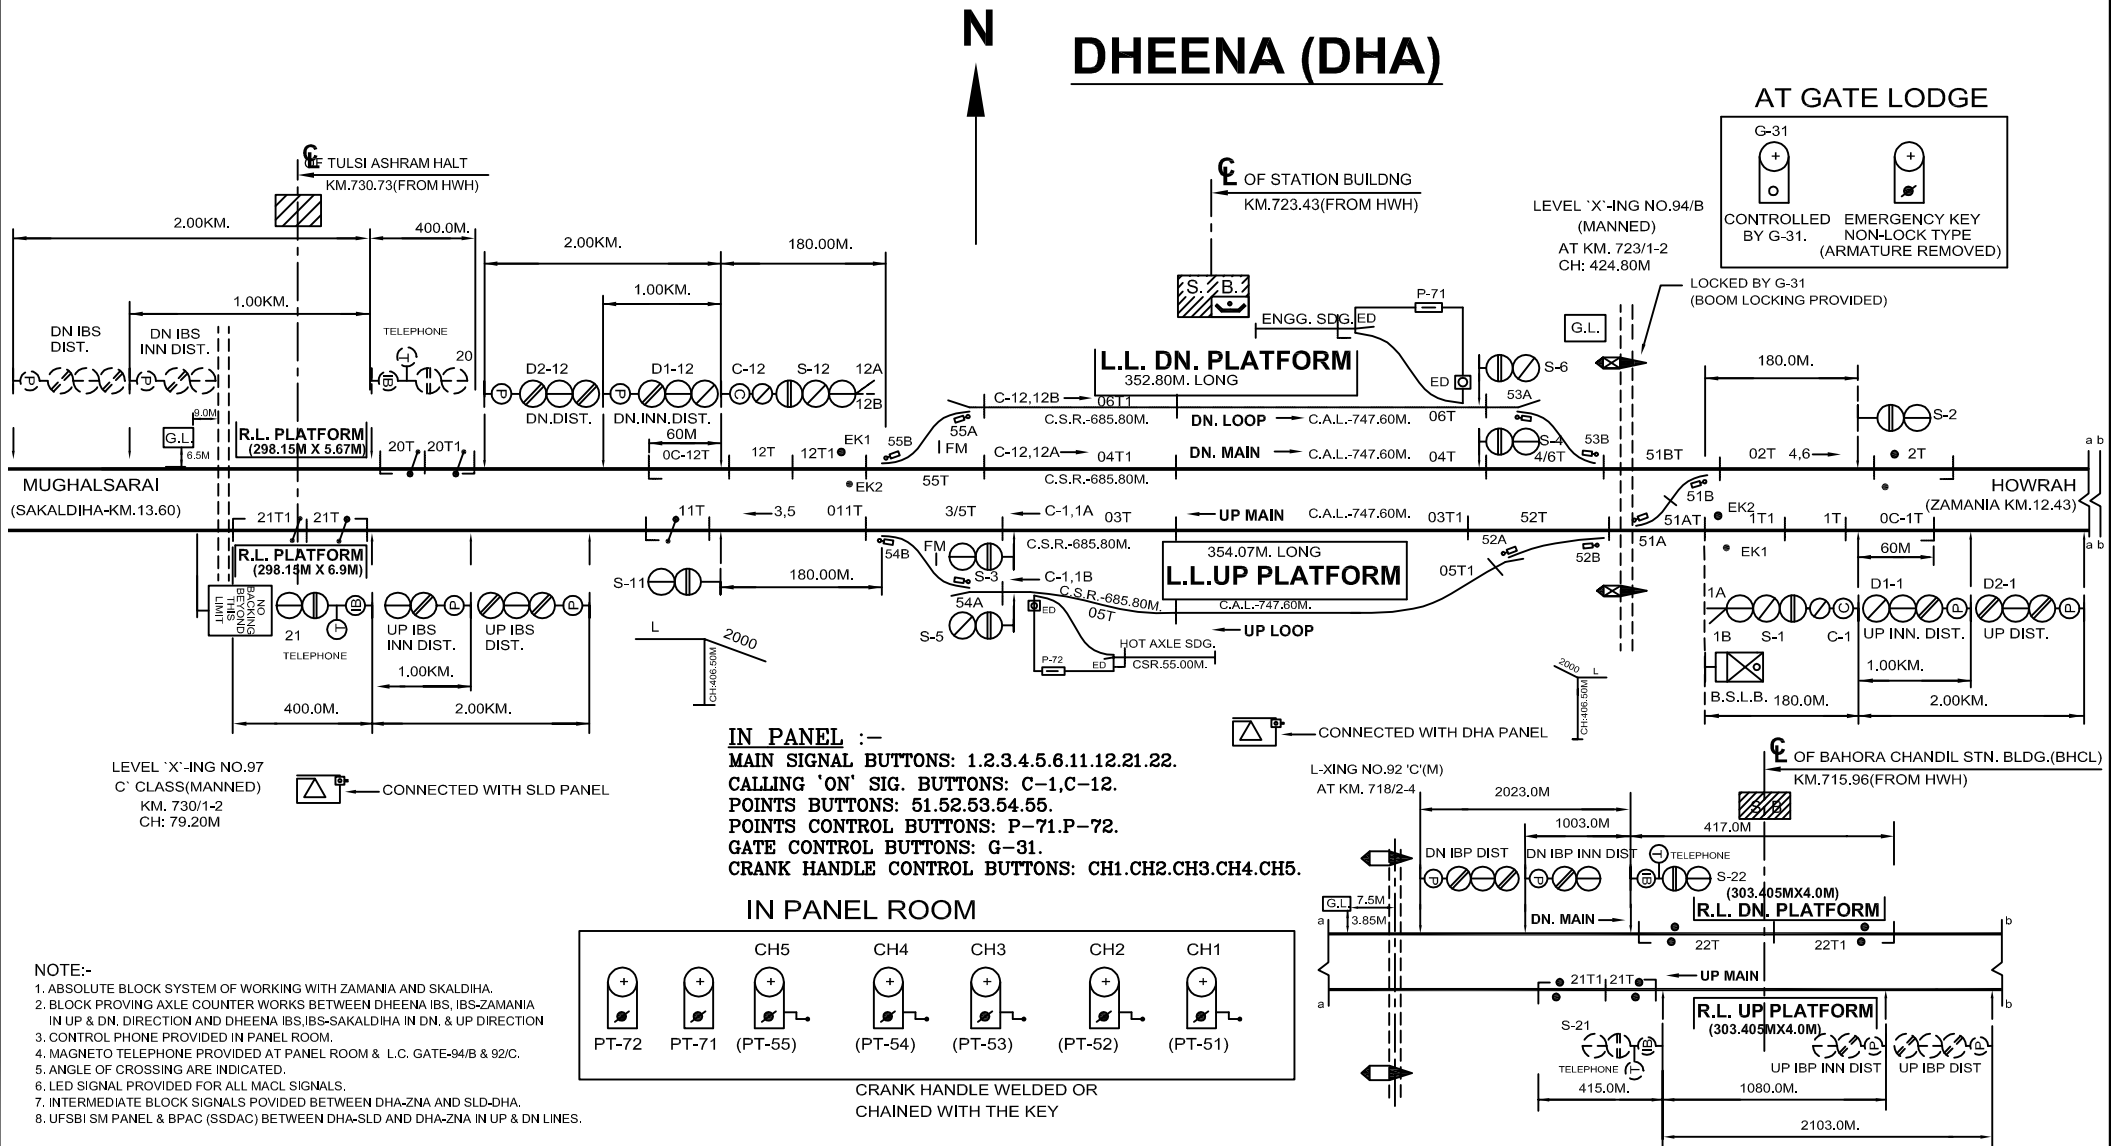

IN PANEL :-
MAIN SIGNAL BUTTONS: 1.2.3.4.5.6.11.12.21.22.
CALLING 'ON' SIG. BUTTONS: C-1,C-12.
POINTS BUTTONS: 51.52.53.54.55.
POINTS CONTROL BUTTONS: P-71.P-72.
GATE CONTROL BUTTONS: G-31.
CRANK HANDLE CONTROL BUTTONS: CH1.CH2.CH3.CH4.CH5.

IN PANEL ROOM

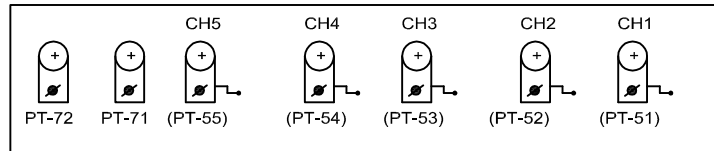

CRANK HANDLE WELDED OR CHAINED WITH THE KEY

LEVEL 'X'-ING NO.97
 C' CLASS(MANNED)
 KM. 730/1-2
 CH: 79.20M

- NOTE:-**
1. ABSOLUTE BLOCK SYSTEM OF WORKING WITH ZAMANIA AND SKALDIHA.
 2. BLOCK PROVING AXLE COUNTER WORKS BETWEEN DHEENA IBS, IBS-ZAMANIA IN UP & DN. DIRECTION AND DHEENA IBS,IBS-SAKALDIHA IN DN. & UP DIRECTION
 3. CONTROL PHONE PROVIDED IN PANEL ROOM.
 4. MAGNETO TELEPHONE PROVIDED AT PANEL ROOM & L.C. GATE-94/B & 92/C.
 5. ANGLE OF CROSSING ARE INDICATED.
 6. LED SIGNAL PROVIDED FOR ALL MAEL SIGNALS.
 7. INTERMEDIATE BLOCK SIGNALS PROVIDED BETWEEN DHA-ZNA AND SLD-DHA.
 8. UFSBI SM PANEL & BPAC (SSDAC) BETWEEN DHA-SLD AND DHA-ZNA IN UP & DN LINES.

EAST CENTRAL RAILWAY				<i>lahmad</i>	PANEL SIGNALLING PLAN	DHEENA (DHA)	SR. NO. ML-51.
DANAPUR DIVISION					MAEL, STD-II(R), CLASS-'B'.		ECR/SIP/DNR/072/2008
	SR.DSTE/ECR/DNR	ASTE/ECR/DNR	CDMECR/DNR				ALT-VI