


CHAKAND (CKH)

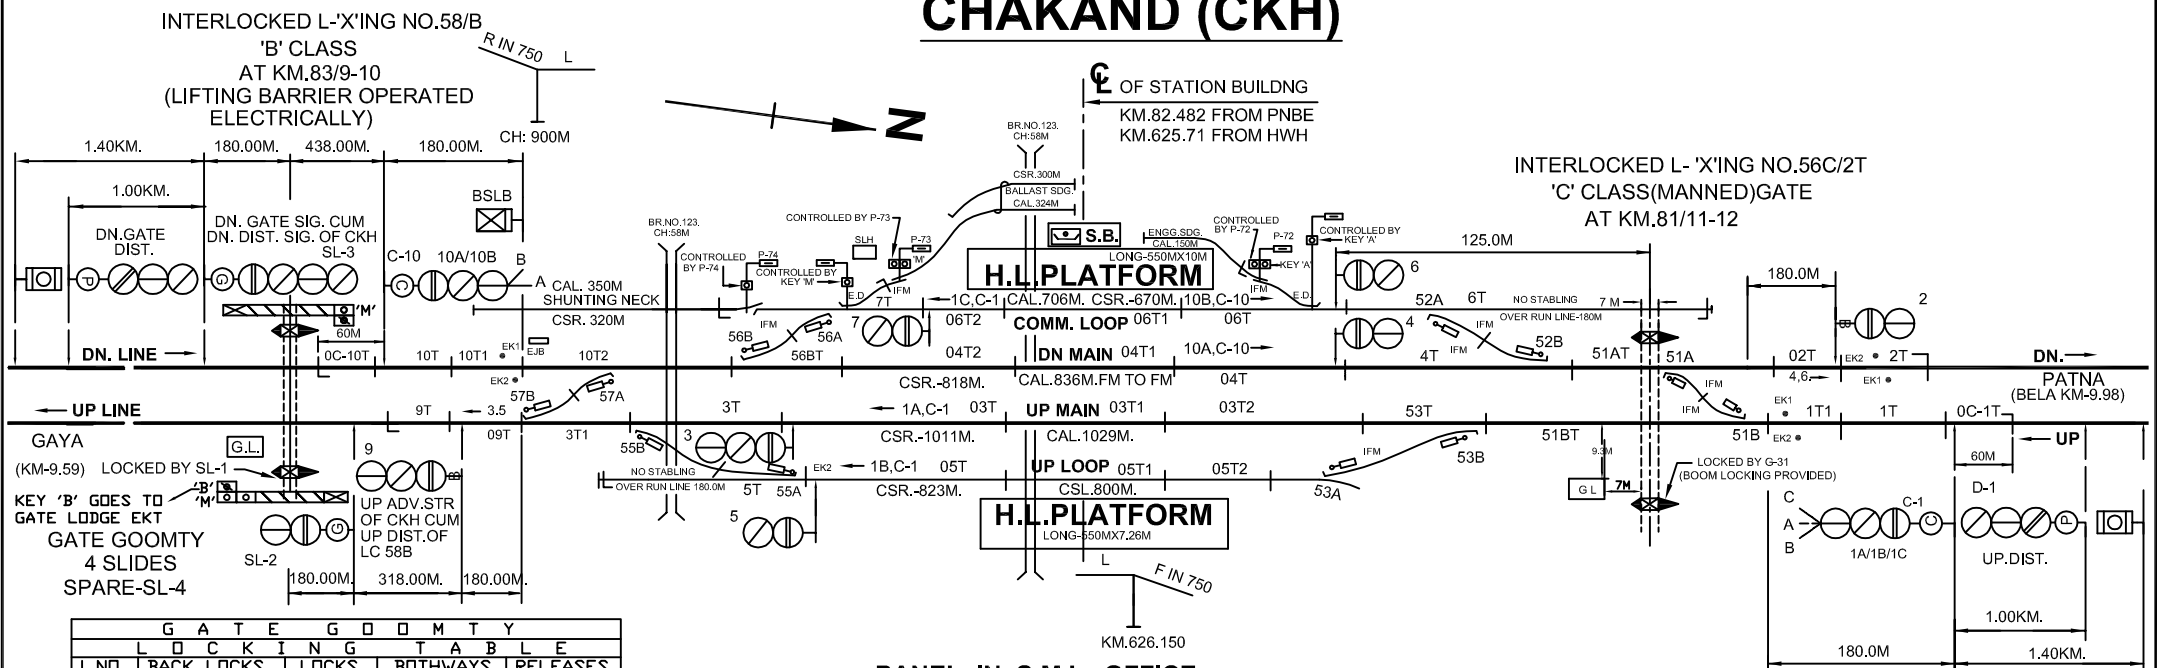


PANEL IN S.M.'s OFFICE

- MAIN SIGNAL BUTTONS: - 1.2.3.4.5.6.7.9.10.
 CALLING-ON-SIGNAL BUTTONS: - C-1,C-10
 POINTS BUTTONS: - 51.52.53.55.56.57.
 POINT CONTROL BUTTONS: - P-72.P-73 & P-74.
 L-'X'ING GATE CONTROL BUTTON:- G-31.
 CRANK HANDLE CONTROL BUTTONS:- CH1.CH2.CH3.
 CH4.CH5.CH6.


G A T E G O O M T Y				
L.NO.	BACK LOCKS	LOCKS	BOTHWAYS	RELEASES SL2, SL3.
1	-	-	-	-
2	SL1	-	-	-
3	SL1	-	-	-
4	SPARE	-	-	-

AT GATE LODGE OF LC 58 'B'.

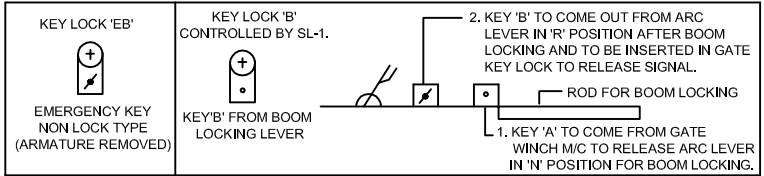


- NOTE:-**
- ABSOLUTE BLOCK SYSTEM OF WORKING WITH GAYA JN. & BELA.
 - DOUBLE LINE BLOCK INSTRUMENT WORKING WITH GAYA JN. & BELA SITUATED AT PANEL ROOM .
 - MAGNETO TELEPHONE PROVIDED BETWEEN SM'S OFFICE AND LC GATE NO- 52 'C', GATE No. 56 'C', LC GATE No. 58 'B', LC GATE No. 63 'C' & LC GATE No. 64 'B'.
 - CONTROL TELEPHONE PROVIDED AT SM'S OFFICE IN PANEL ROOM .
 - ALL ANGLE OF X-ING ARE 1 IN 12 OR IT IS INDICATED.
 - LED LIT SIGNAL TO BE USED.
 - AXLE COUNTER PROVIDED FOR VERIFICATION FOR LV & INTERLOCKED WITH BLOCK INSTRUMTNT.
 - SLIDING BOOM PROVIDED AT LC GATE No 58 'B' AT KM 83/9-10..
 - DEAD APPROACH PROVIDED AT LC GATE No. 58 'B' WITH 60 SECONDS TIME.

AT CENTRAL PANEL ROOM

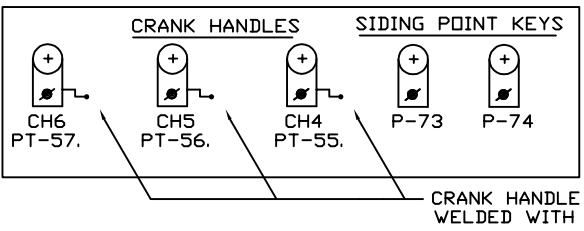

AT CENTRAL PANEL ROOM

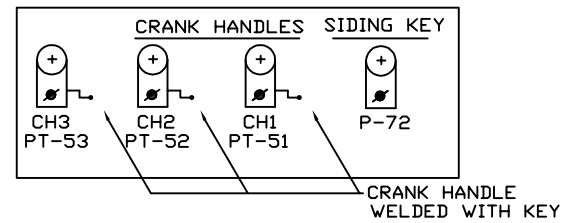

EAST CENTRAL RAILWAY DANAPUR DIVISION		i.ahmad	PANEL SIGNALLING PLAN MACL, STD-II(R), CLASS-'B'.	CHAKAND (CKH)	SR. NO. PG-11.
	SR.DSTE/ECR/DNR	ASTE/ECR/DNR	CDM/ECR/DNR		ECR/SIP/DNR/298/2006 ALT-I