

अंकोरा (ANH)

MACLS, "B" CLASS, STD-II(R)
DOC:-30.09.08

NO. TO SUIT SWRD NO.-15/2007/DSTE/W/MGS




CL OF STATION BUILDING

396.86 HWH VIA GOMO
395/98 FROM GOMO


CENTRAL PANEL

LEVEL X-ING NO-15/C
(C'CLASS) MANNED
AT KM 395/1-3 FROM GOMO
(BOOM LOCKING PROVIDED)

L-XING NO 14 'D' UN MANNED
CH-521/34KM.FROM GOMOH
396/07-09

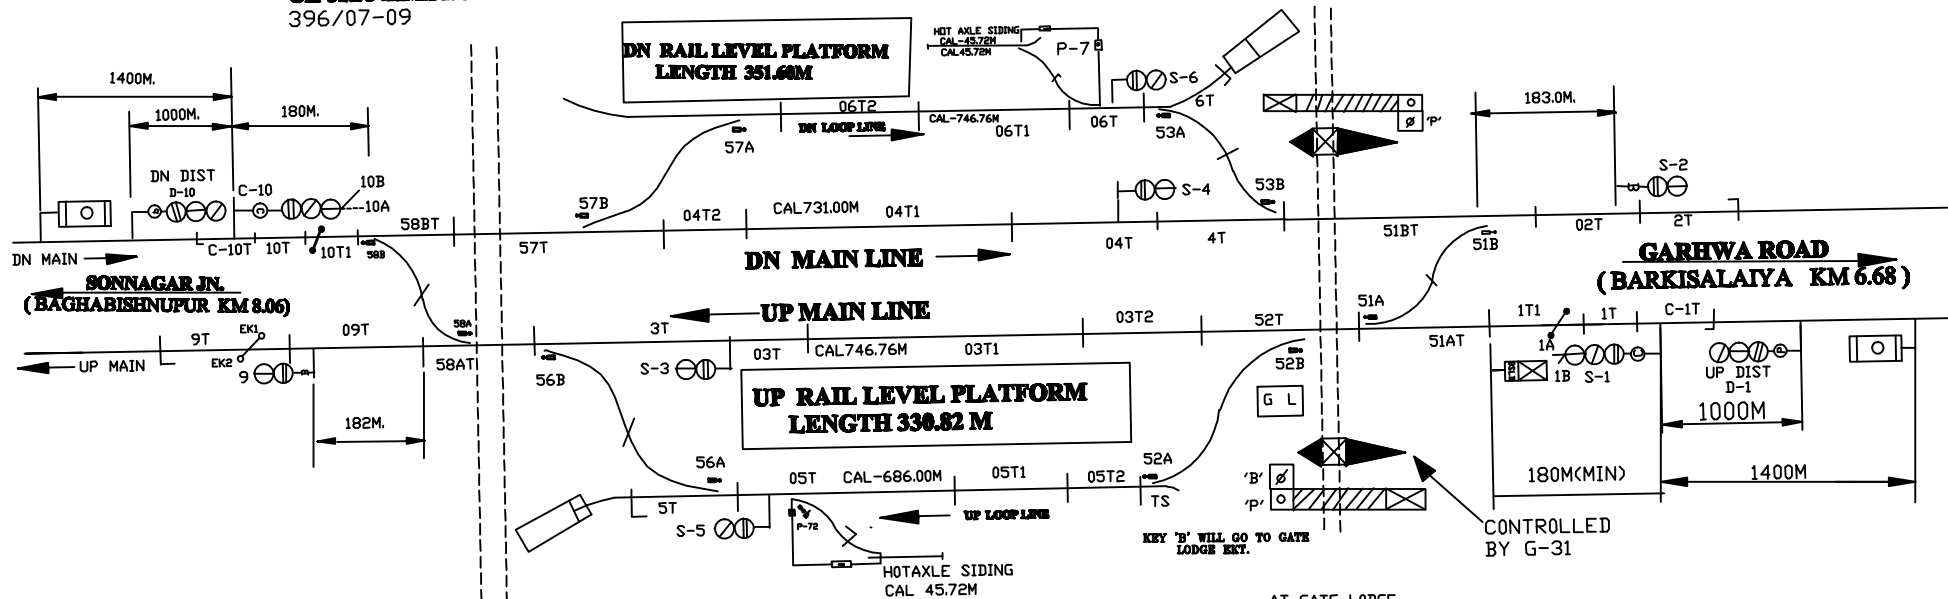

KEY 'B' WILL GO TO GATE LODGE KEY. CONTROLLED BY G-31

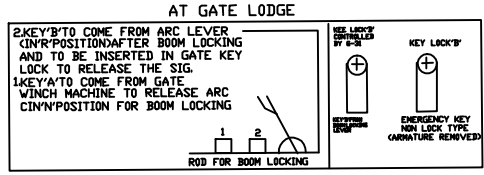

TO SUIT SIP.NO. ECR/SIP/MGS/191/2006

NOTE -

1. MAGNETO TELEPHONE CNNECTED WITH SM'S OFFICE & L-XING GATE No. 15/CT.

E C R			ANKORAH MGS. DIV.	DRG. No. SG/MGS/ SK/4-2004 SEL. No. 52
	SSE/DRG	DSTE/MGS		