
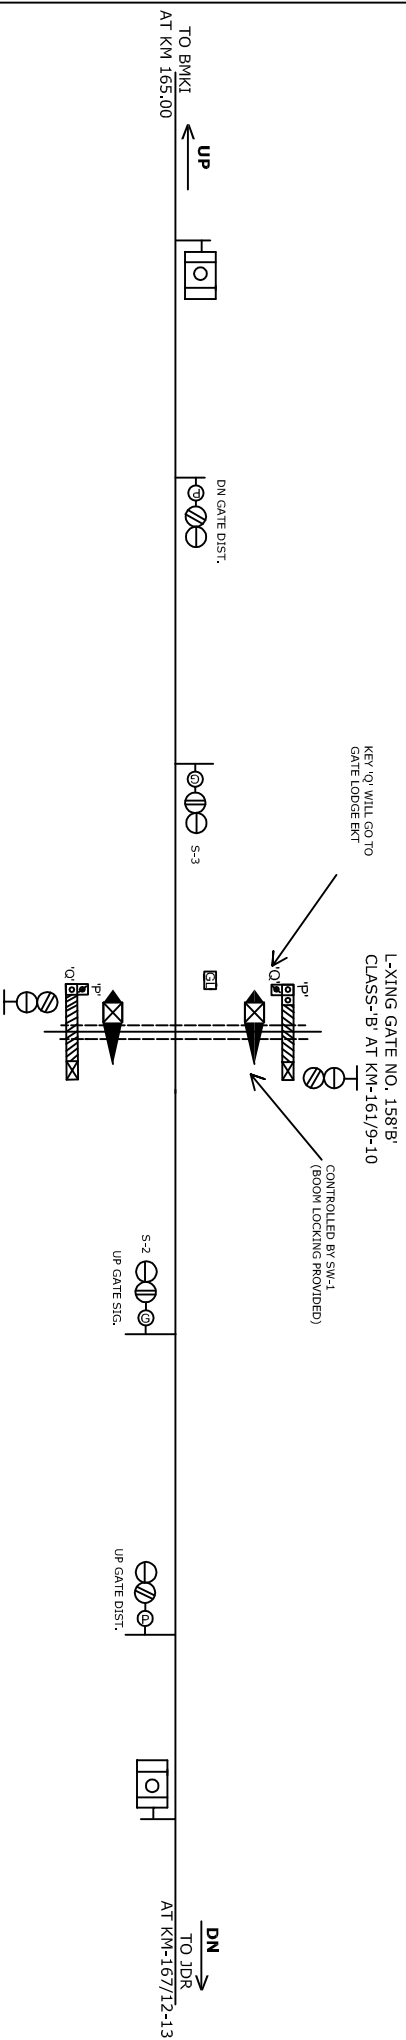


# L.C NO.158'B'

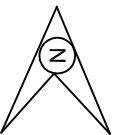

- NOTE:-
1. DEAD APPROACH LOCKING PROVIDED WITH 60SEC TIME DELAY VIDE R.B.L NO. 2000/SAFETY(A&R)/19/39/PT-II DATE-10.06.14.
  2. MAGNETO TELEPHONE CONNECTED WITH L.C NO.158 'B' AND JWDHARA.
  3. LED SIGNAL LAMPS ARE USED.
  4. SLIDING BOOM PROVIDING IN ADDITION TO EXISTING LIFTING BARRIER AT LC GATE NO.158'B' AT KM-161/9-10 BETWEEN JDR-BMKI.

**पूर्व मध्य रेल**  
**E.C. RAILWAY**  
 समस्तीपुर मंडल  
 SAMASTIPUR DIVISION

SR.DSTE/SPJ	DSTE/SPJ	SSE/SIG	TO SUIT SIP No.ECR/SIP/SPJ/L-XING-158 'B'/2016
<b>STATION WORKING RULE DIAGRAM</b> OF L-XING No.158'B' BETWEEN BMKI AND JDR AT KM 161/9-10			NOT TO SCALE SWRD NO. <b>SR.DSTE/SPJ</b> <b>2017(RD)/05</b>