


NAYANAGAR STATION

नयानगर स्टेशन

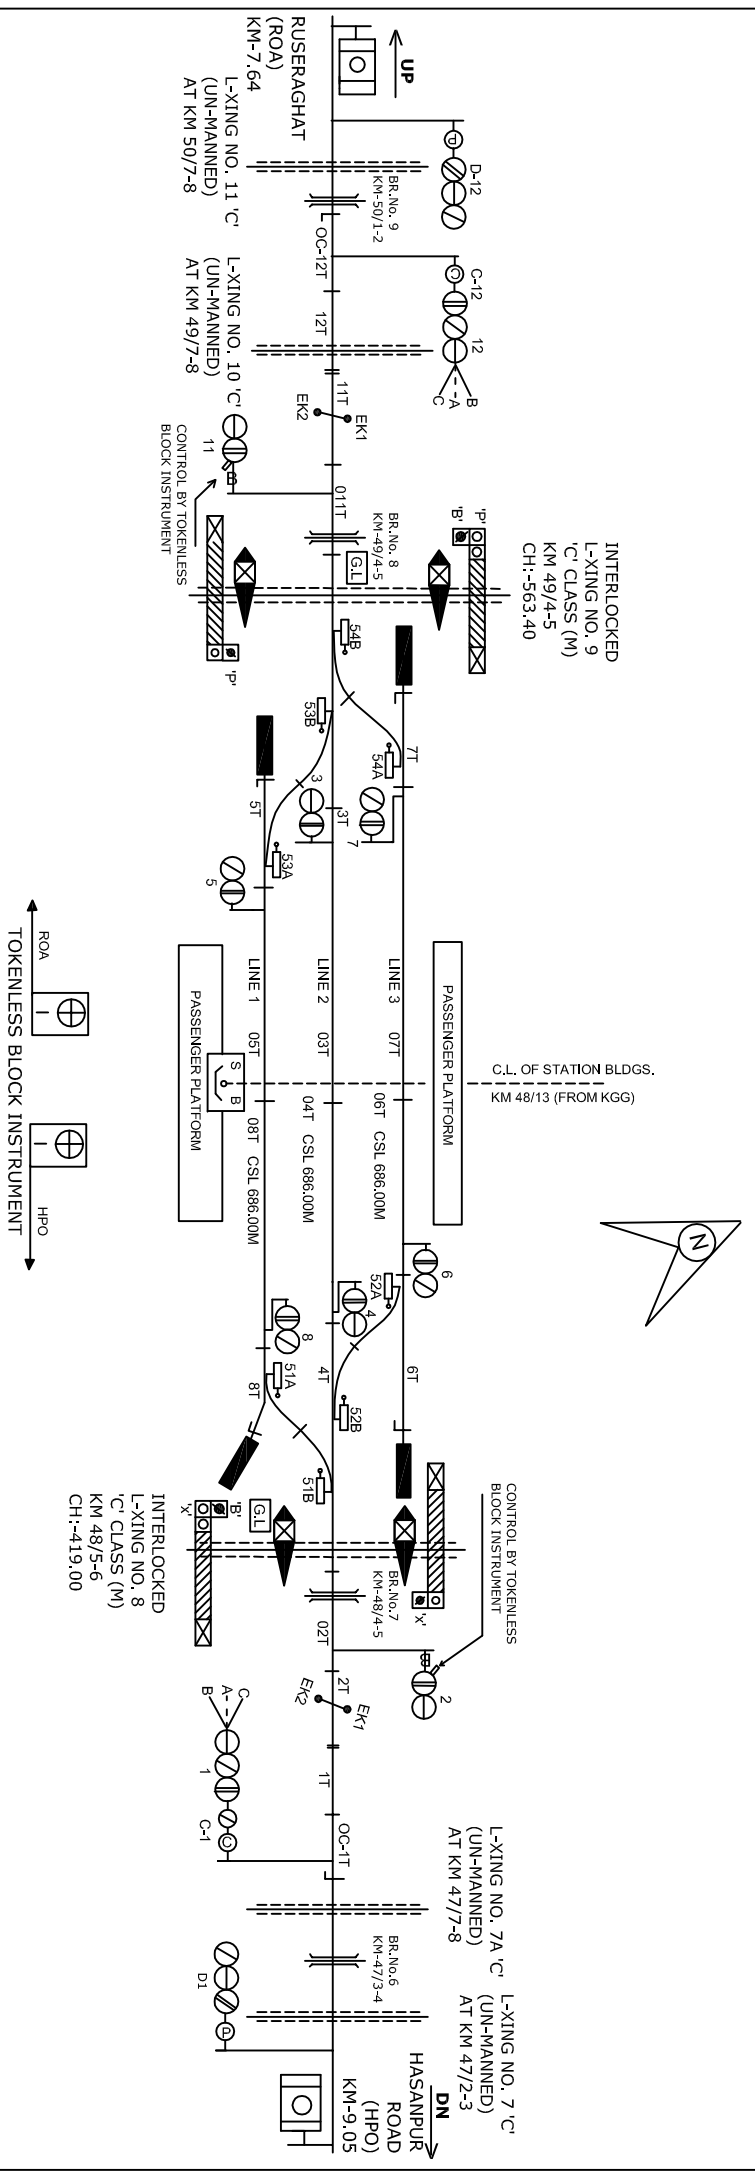

INTERLOCKED
 L-XING NO. 9
 'C' CLASS (M)
 KM 49/4-5
 CH:-563.40

INTERLOCKED
 L-XING NO. 8
 'C' CLASS (M)
 KM 48/5-6
 CH:-419.00

L-XING NO. 7A 'C'
 (UN-MANNED)
 AT KM 47/7-8

L-XING NO. 7 'C'
 (UN-MANNED)
 AT KM 47/2-3

CLASS OF STATION : B
 STD OF SIG & INTERLOCKING: STD-II

EAST CENTRAL RAILWAY SAMASTIPUR DIVISION		STATION WORKING RULE DIAGRAM MACTL STD-II CLASS B'	NAYANAGAR	SWRD NO.- DY. CSTE/C/SPJ/ 2008/RD/16
SR.DSTE/SPJ	DSTE/SPJ	SSE/SIG	TO SUIT SIP NO. EGR/SIP/396/2006 AL-T-III	