

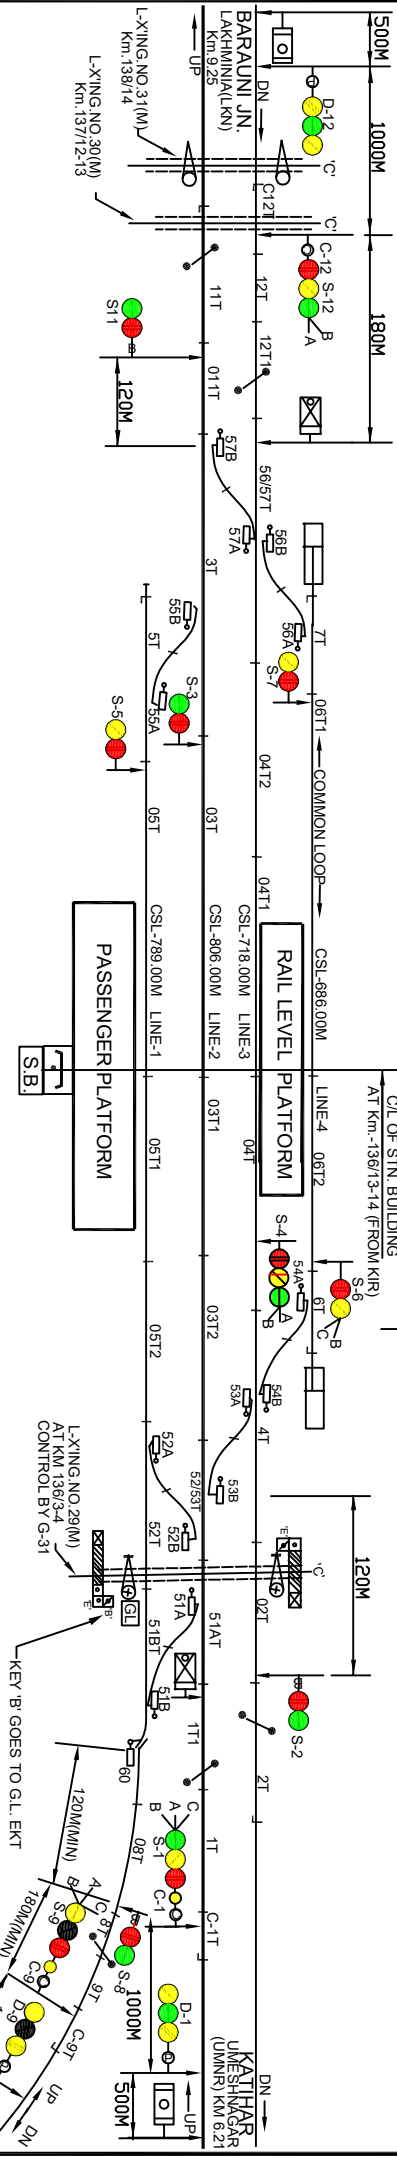


AT G.L. LC NO. 29C

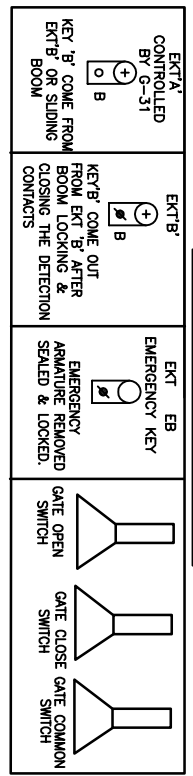

PANEL DETAILS:-
 MAIN SIGNAL BUTTONS: 1,2,3,4,5,6,7,11,12,8&9.
 CALLING ON SIG. BUTTONS: C-1,C-12,C-9.
 POINT CONTROL BUTTONS: G-1,S2,S3,S4,S5,S6,S7,S60.
 GATE CONTROL BUTTONS: G-31.
 CRANK HANDLE CONTROL BUTTONS: CH1,CH2,CH3,CH4,CH5,CH6,CH7,CH-8.

NOTE:
 1. ABSOLUTE BLOCK SYSTEM OF WORKING WITH UMESHNAGAR, LAKHMINIYA & SABDALPUR Jn.
 2. DUBI WORKING WITH UMESHNAGAR, LAKHMINIYA & SLP IN TYPE TOKENLESS BETWEEN SHAHIBPUR KAMAL & SABDALPUR Jn.
 3. MANGERO TELEPHONE PROVIDED BETWEEN SANS PANEL ROOM & GATE NO. 29C, 30C, 31C & 32C.
 4. CONTROL TELEPHONE PROVIDED IN SANS PANEL ROOM.
 5. AXLE COUNTER PROVIDED FOR LAST VEHICLE VERIFICATION & INTERLOCKED WITH BLOCK.
 6. SANS PANEL ROOM IS IN CONNECTION WITH DOUBLING IN BUKAR SECTION, BOTH SIDE D/L.
 7. THE SIGNALING INSTALLATION IS SUITABLE FOR 28KV AC TRACTION.
 8. SLIDING ROOM PROVIDED & EOLB AT LC. GATE NO. 29C.

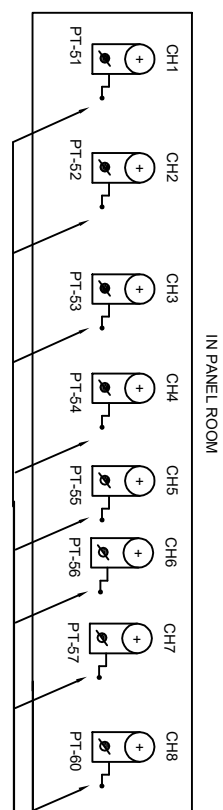

CRANK HANDLE WELDED WITH THE KEY

EAST CENTRAL RAILWAY		STATION WORKING RULE DIAGRAM	
SONMPUR DIVISION		MACL STD-I(R) CLASS-B	
C/S_SBD/SEE/ECR/SEE	D/STE/ECR/SEE	SSE/DRG/SEE	TO SUIT SIP NO. ECR/SIP/SEE/159/2007 ALT-VI
SAHEBPUR KAMAL		SWRD NO. 11-2008	
		DY. CST/EC/DNR	