
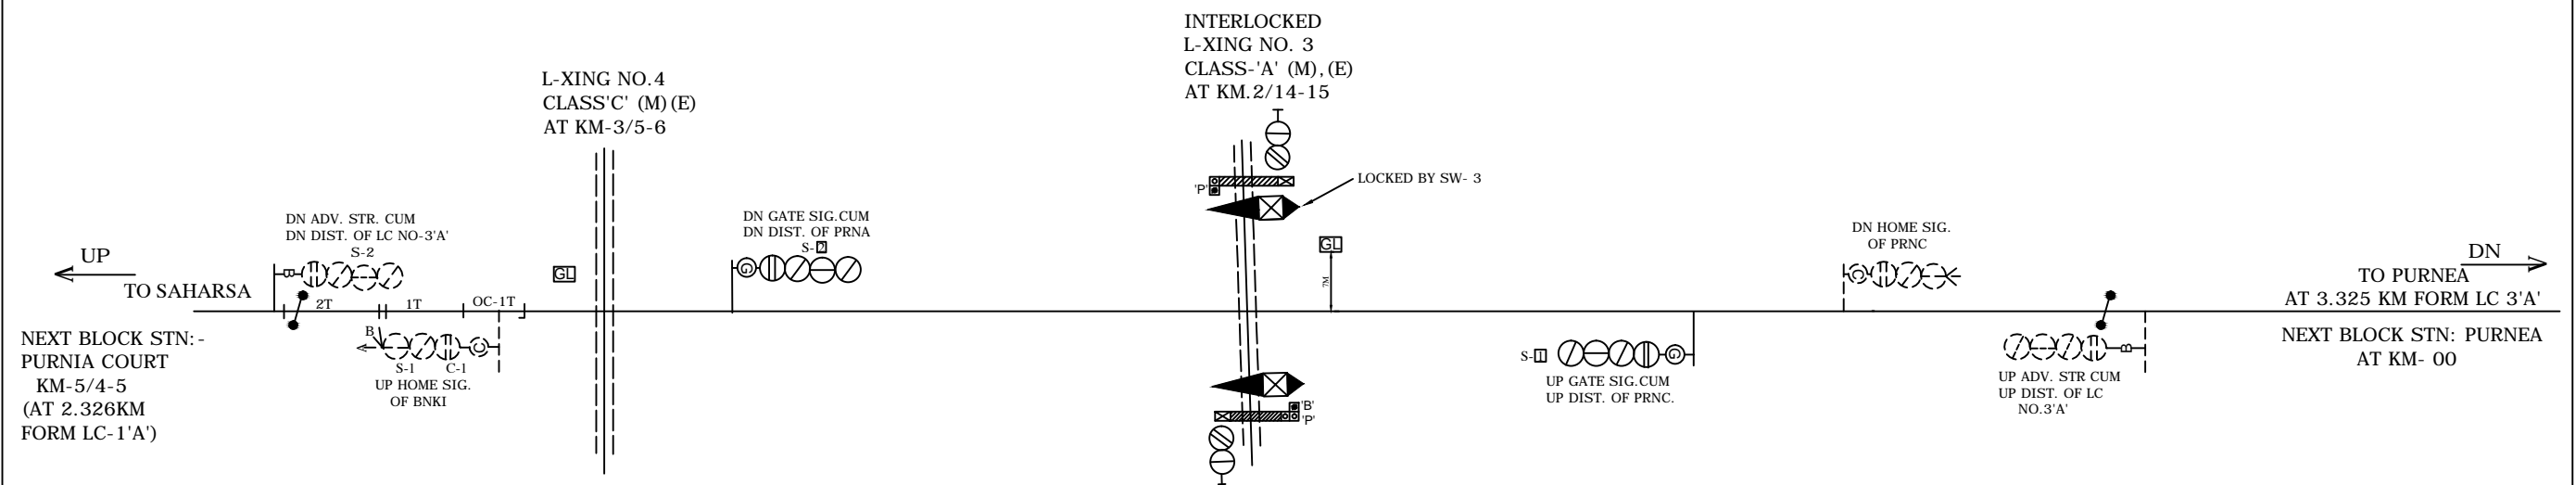


# L.C NO.3 'A'

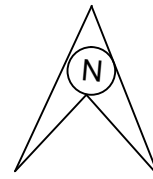

NOTE: -  
 1.MAGNETO TELEPHONE PROVIDED BETWEEN LC NO. 3'A' & PURNEA STATION.  
 2.LED LIT LAMPS PROVIDED FOR ALL SIGNALS.  
 3.DEAD APPROACH LOCKING PROVIDED AT LC GATE 3'A' WITH 60 SEC. TIME DELAY AS PER RL BOARD L.NO: -2000/SAFETY(A&R)/19/39/PT-II DT: -10.06.2014.

<b>E.C. RAILWAY</b> SAMASTIPUR DIVISION				<b>STATION WORKING RULE DIAGRAM</b> <b>OF L-XING No.3'A'</b> <b>BETWEEN</b> <b>PURNEA - PURNEACOURT</b> <b>AT KM 2/14-15</b>	NOT TO SCALE SWRD NO. <b>SR./DSTE/SPJ</b> <b>2015(RD)/01</b>
	SR.DSTE/SPJ	DSTE/SPJ	JE/DRG		