



STATION SECTION

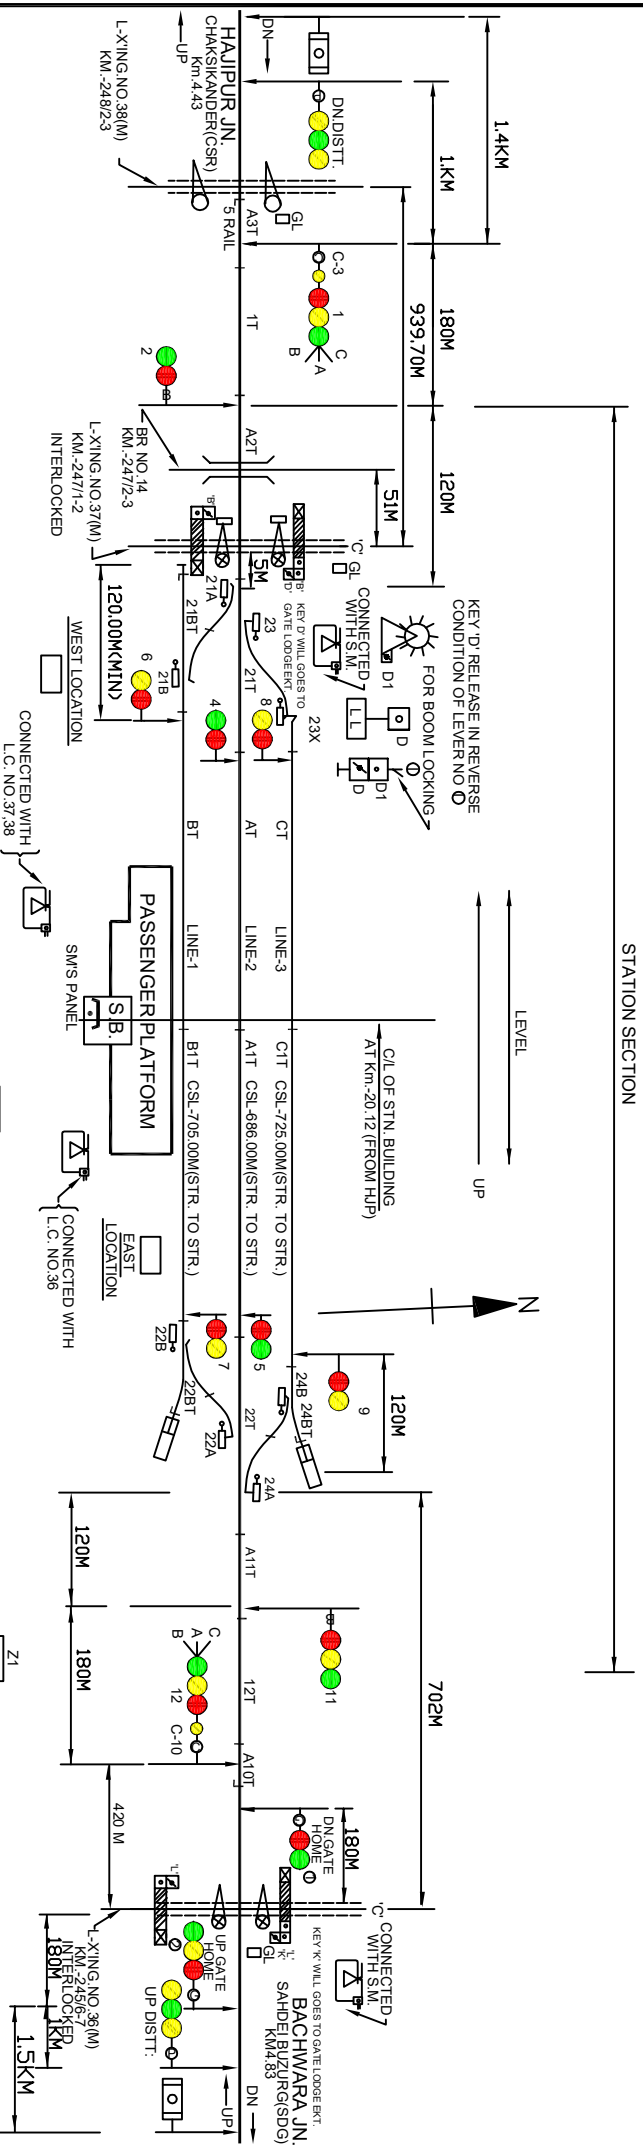


VEEDER COUNTER FOR  
EMERGENCY ROUTE CANCELLATION  
(DN ARRIVAL)

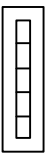


EVUN


CONTROL SWITCH FOR L-XING NO. 37  
RELEASES KEY'D FROM LEVER LOCK  
IN RELEASE CONDITION

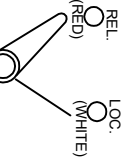


TO SUIT 25 K.V. A.C. TRACTION.

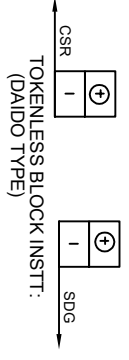

TOKENLESS BLOCK INSTT.  
(DAIDO TYPE)

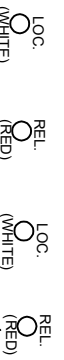


CRANK HANDLE CONTROL SWITCHES  
Z1 (FOR PTS. NO. 21A, 21B, 23 & 23X) Z2 (FOR PTS. NO. 22A, 22B, 24A & 24B)

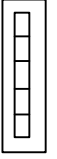

COMMON VEEDER COUNTER FOR  
CRANK HANDLE CONTROL SWITCHES.

VEEDER COUNTER FOR  
EMERGENCY ROUTE CANCELLATION  
(UP ARRIVAL)

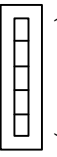


EVUN

VEEDER COUNTER FOR  
CALLING ON SIG.



C-3

COMMON VEEDER COUNTER FOR  
ROUTE RELEASE OF CALLING ON SIG.

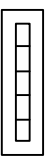

C-10

C/S S-DISTE/ECR/SEE

EAST CENTRAL RAILWAY  
SONPUR DIVISION

DSTE/ECR/SEE SSE/DRG/SEE JE/DRG/SEE

STATION WORKING RULE DIAGRAM  
MACL. STD-II(R) CLASS-'B'

TO SUIT SIP NO. RE/SI/SEE/178/2009

DESARI

SWRD NO.

SF. DSTE/SEE/2013(RD)/56