



DASARA B.H.

Date of commissioning:-26.02.2002

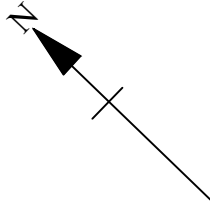

SIGNAL ASPECT CONTROL CHART			
DN. MAIN →			← UP MAIN
DN DIST.	DN.INN.DIST.	SL-4	SL-2 UP.INN.DIST. UP DIST.
G-----G-----G			G-----G-----G
YY-----Y-----R			R-----Y-----YY

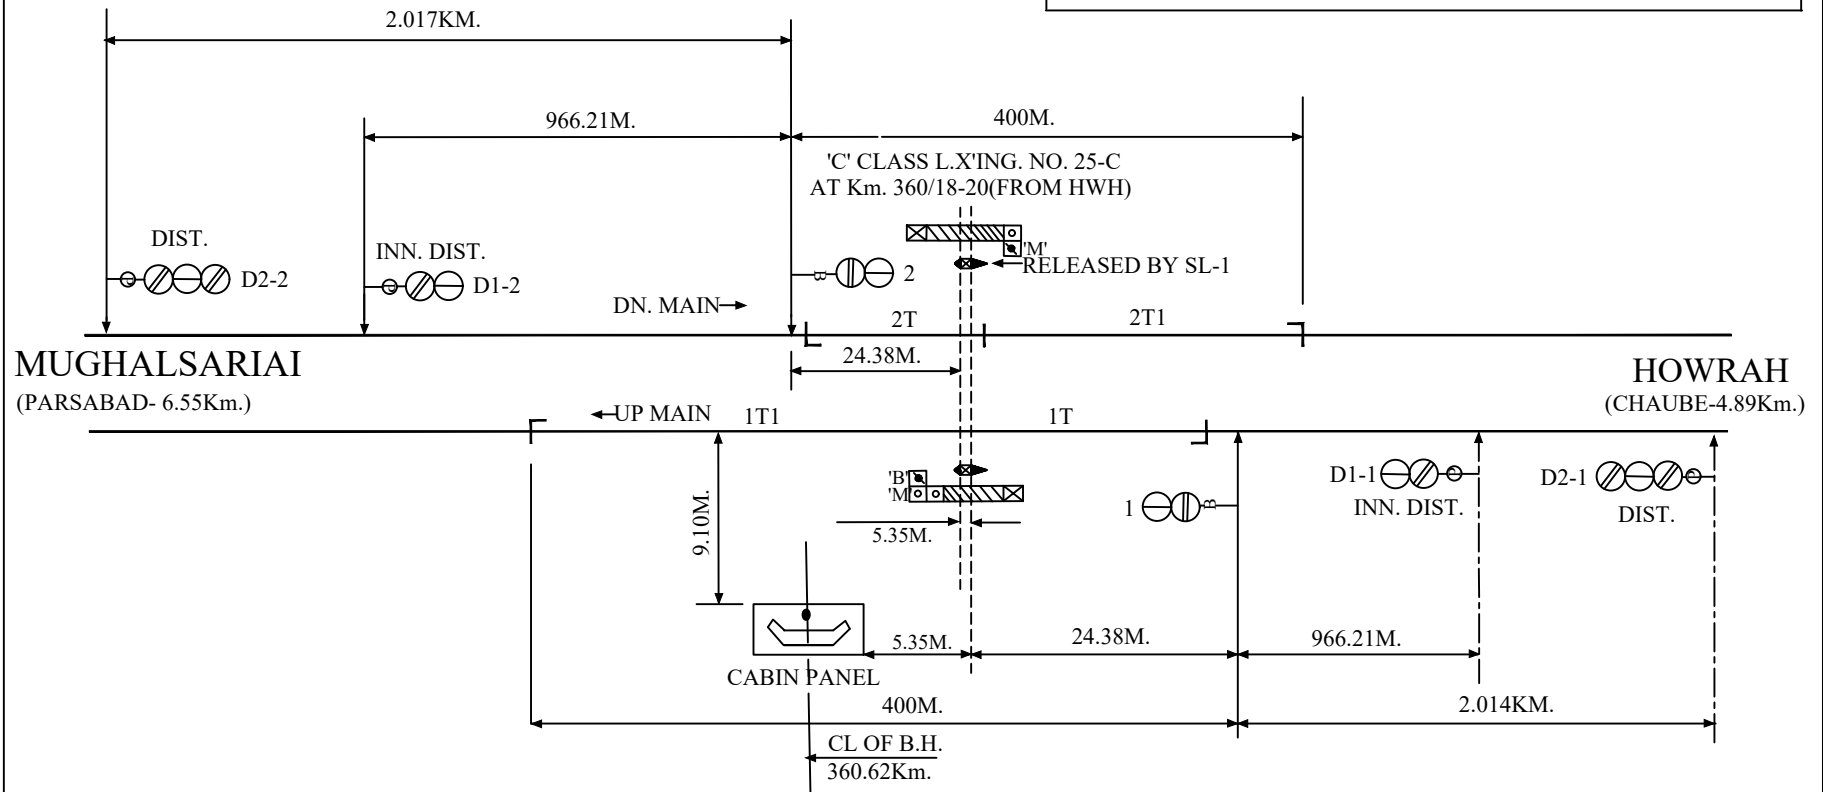

NOTE:-

1. ABSOLUTE BLOCK SYSTEM OF WORKING WITH PARSABAD & CHAUBE.
2. MAGNETO TELEPHONE CONNECTED AT SM PANEL WITH L-XING NO.25/C/T.