
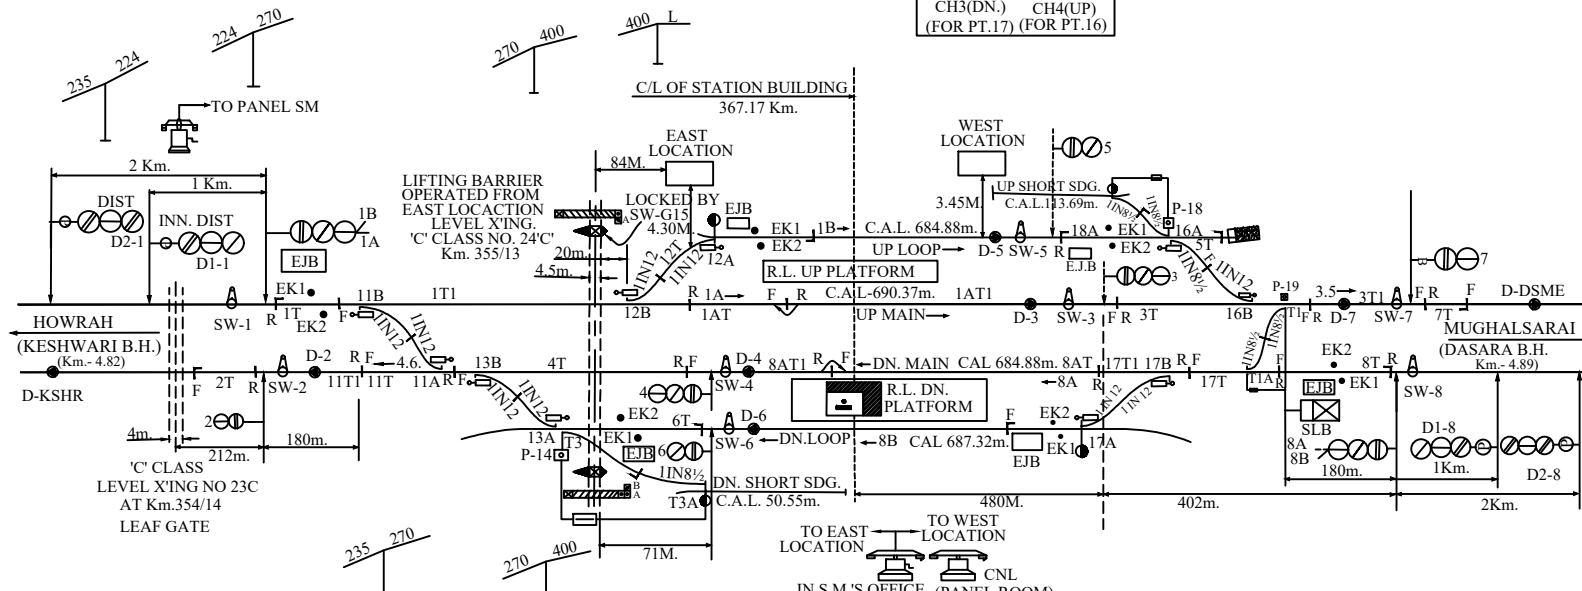


# CHAUBE (CBH)


## CENTRAL PANEL, MACLS, 'B' CLASS STD-III

Date of commissioning:-25.01.1991

ASPECT CONTROL CHART	
UP MAIN	DN. MAIN
UP INN. DIST.	DN. INN. DIST.
UP DIST. D-1 1A/1B 3 7	DN. DIST. 2 4 8A/8B (D-8)
G-----G-----G-----G-----G	G-----G-----G-----G-----G
Y-----Y-----Y	Y-----Y-----Y
YY-----YY-----YWU	YWU-----YY-----YY

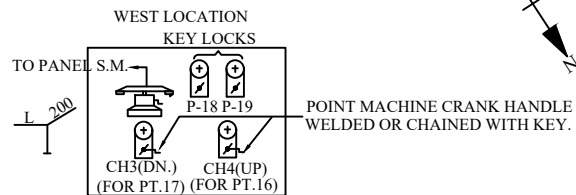

'C' CLASS  
LEVEL X'ING NO 23C  
AT Km.354/14  
LEAF GATE

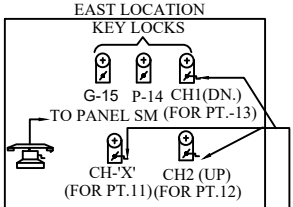

- TO EAST LOCATION
- TO WEST LOCATION
- IN S.M.'S OFFICE (PANEL ROOM)
- PANEL IN S.M.'S OFFICE
- SIGNAL SWITCHES - 1.2.3.4.5.6.7.8.
- POINT SWITCHES - 11.12.13.14.16.17.18.19.
- CRANK HANDLE SWITCHES - CH1, CH2, CH3, CH4, & CH-X'
- GATE SWITCH - G-15.
- CALLING ON SIGNAL SWITCHES - 9.10.

NOTE:- 1. A.B. SYSTEM OF WORKING WITH DASARA B.H. & KESHWARI B.H.  
2. L.C.GATE 23/C/T & 24/C/T ARE CONNECTED WITH SM PANEL BY MAGNETO TELEPHONE.