
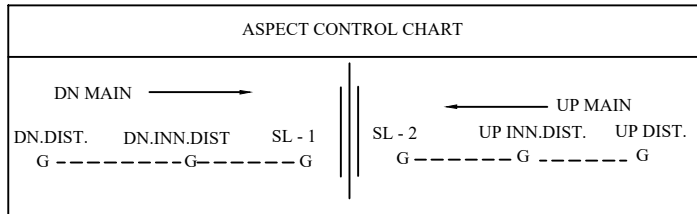


KESHWARI (KSHR)

CENTRAL PANEL MACLS. 'C' CLASS STD-III

Date of commissioning:-23.04.2004

GRADIENTS CONDONED BY RLY. BOARD'S LETTER NO. 73/WDO/SD/19 DT. 13.7.73.

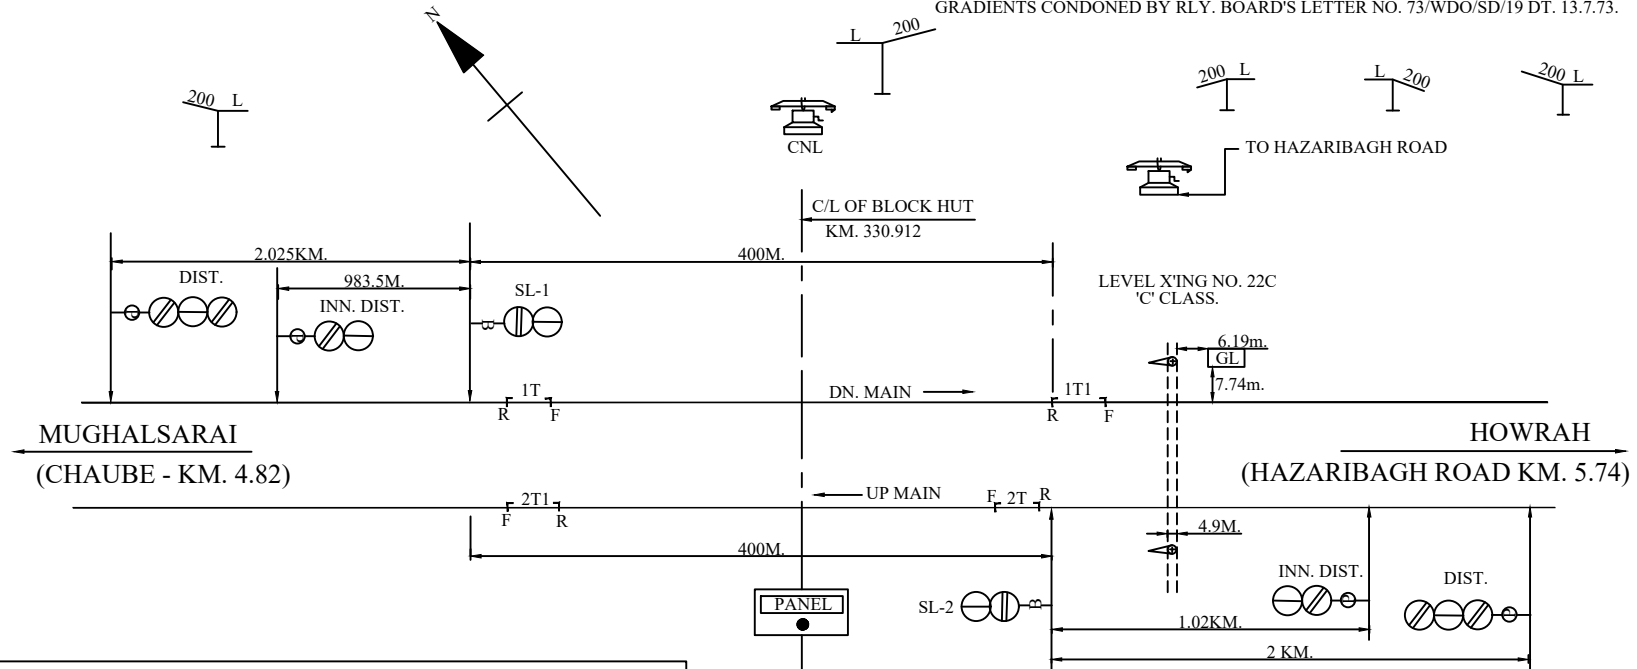

PANEL WITH
4 - SLIDES.
SPARE :- SL-3. SL-4.

- NOTE:-
1. ABSOLUTE BLOCK SYSTEM OF WORKING WITH HAZARIBAG ROAD & CHAUBE.
 2. CONTROL TELEPHONE PROVIDED AT SM PANEL WITH L-XING NO.22/C/2E.