


**NICHITPUR (NPJE)**  
**CENTRAL PANEL 'B' - CLASS STD-III**  
 Date of commissioning:-06.10.2004

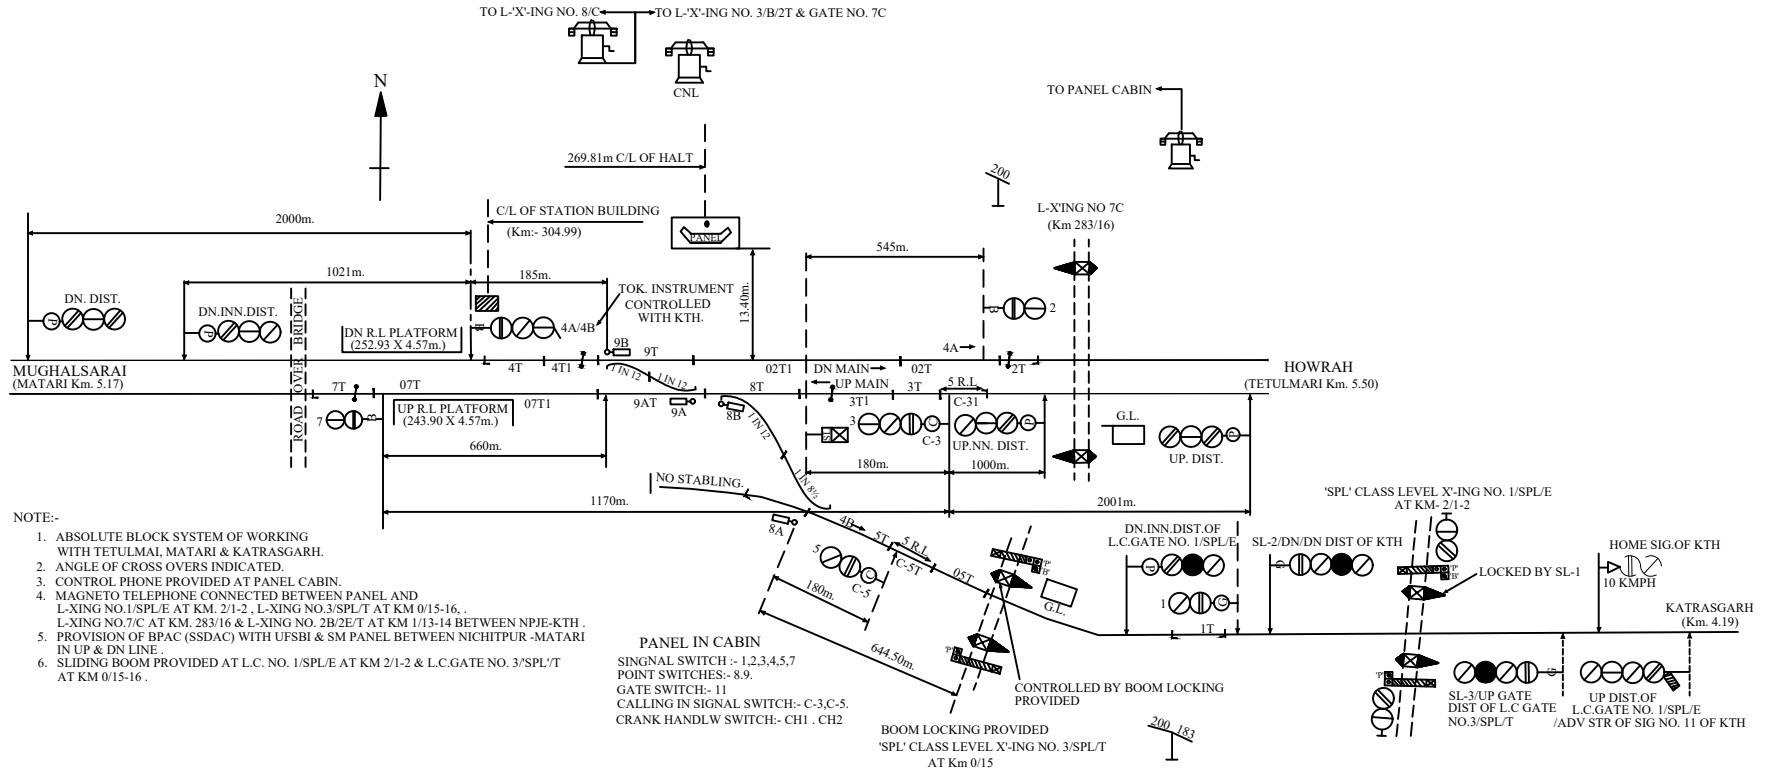

**NOTE:-**

1. ABSOLUTE BLOCK SYSTEM OF WORKING WITH TETULMAI, MATARI & KATRASGARH.
2. ANGLE OF CROSS OVERS INDICATED.
3. CONTROL PHONE PROVIDED AT PANEL CABIN.
4. MAGNETO TELEPHONE CONNECTED BETWEEN PANEL AND L-XING NO.1/SPL/E AT KM. 2/1-2. L-XING NO.3/SPL/T AT KM 0/15-16. L-XING NO.7/C AT KM. 283/16 & L-XING NO. 2B/2E/T AT KM 1/13-14 BETWEEN NPJE-KTH.
5. PROVISION OF BPAC (SSDAC) WITH UFSBI & SM PANEL BETWEEN NICHITPUR -MATARI IN UP & DN LINE.
6. SLIDING BOOM PROVIDED AT L.C. NO. 1/SPL/E AT KM 2/1-2 & L.C.GATE NO. 3/SPL/T AT KM 0/15-16.

**PANEL IN CABIN**  
 SIGNAL SWITCH :- 1,2,3,4,5,7  
 POINT SWITCHES:- 8,9.  
 GATE SWITCH:- 11  
 CALLING IN SIGNAL SWITCH:- C-3,C-5.  
 CRANK HANDLW SWITCH:- CH1 . CH2

BOOM LOCKING PROVIDED  
 'SPL' CLASS LEVEL X-ING NO. 3/SPL/T  
 AT Km 0/15

CONTROLLED BY BOOM LOCKING PROVIDED

LOCKED BY SL-1

HOME SIG. OF KTH  
 10 KMPH  
 KATRASGARH (Km. 4.19)

SL-3/UP GATE DIST OF L.C GATE NO.3/SPL/T  
 UP DIST. OF L.C.GATE NO. 1/SPL/E /ADV STR OF SIG NO. 11 OF KTH