


RANCHI ROAD STATION(RRME)
 MACL,CLASS-B,STD-II(R)

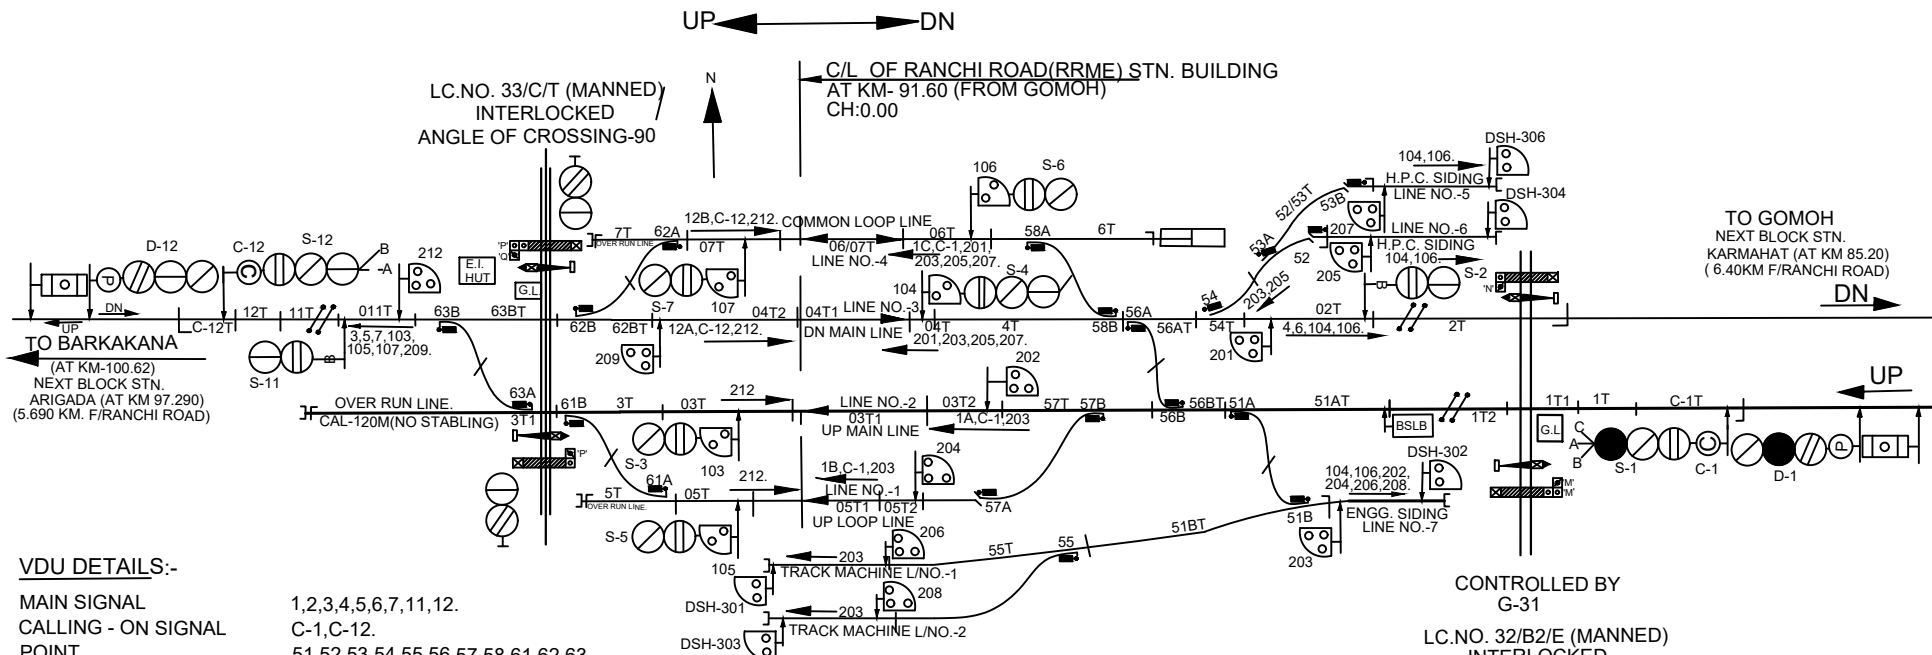

VDU DETAILS:-

MAIN SIGNAL	1,2,3,4,5,6,7,11,12.
CALLING - ON SIGNAL	C-1,C-12.
POINT	51,52,53,54,55,56,57,58,61,62,63.
CRANK HANDLE CONTROL	CH-1,CH-3,CH-4,CH-5,CH-6,CH-7,CH-8,CH-11,CH-12,CH-13.
SHUNT SIGNAL	103,104,105,106,107,201,202,203,204,205,206,207,208,209,212.
GATE CONTROLE	G-31,G-32.
DEAD SHUNT SIGNAL	301,302,303,304,306.

CONTROLLED BY
 G-31
 LC.NO. 32/B2/E (MANNED)
 INTERLOCKED
 ANGLE OF CROSSING-90
 CLASS-'B'