
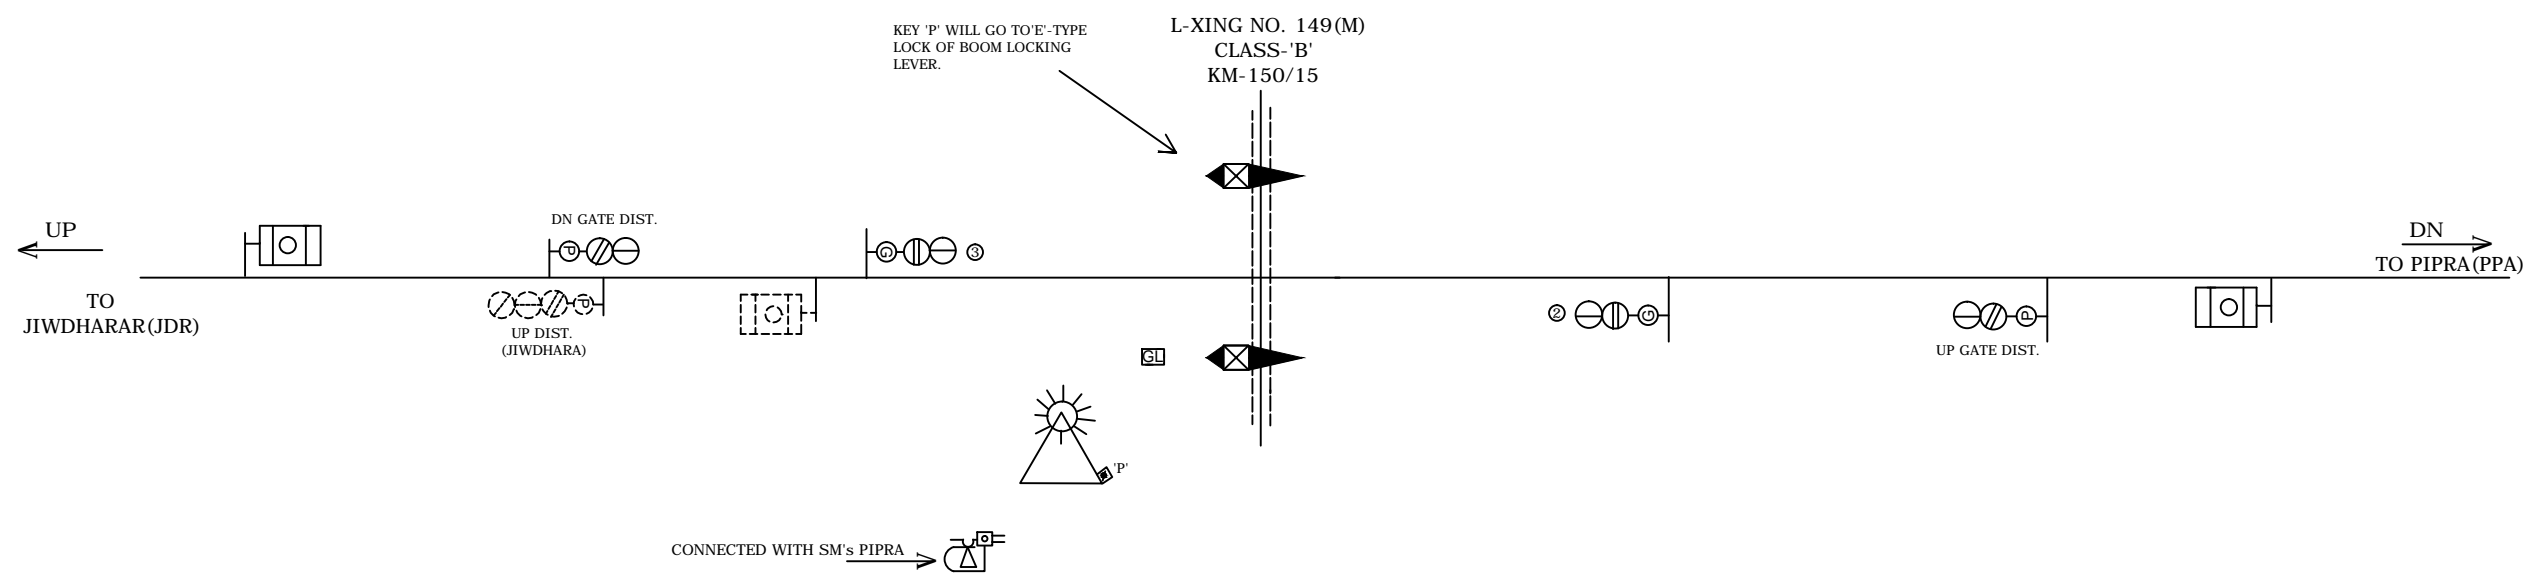


L.C NO.149'B'

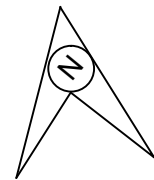

<p>????? ???? ECR RAILWAY ?????????? ???? SAMASTIPUR DIVISION</p>				<p>STATION WORKING RULE DIAGRAM OF L-XING No.149'B' BETWEEN JIWDHARAI AND PIPRA AT KM 150/15</p>	<p>NOT TO SCALE SWRD NO. SR./DSTE/SPJ 2017(RD)/02</p>
	SR.DSTE/SPJ	DSTE/SPJ	SSE/SIG/RXL		