
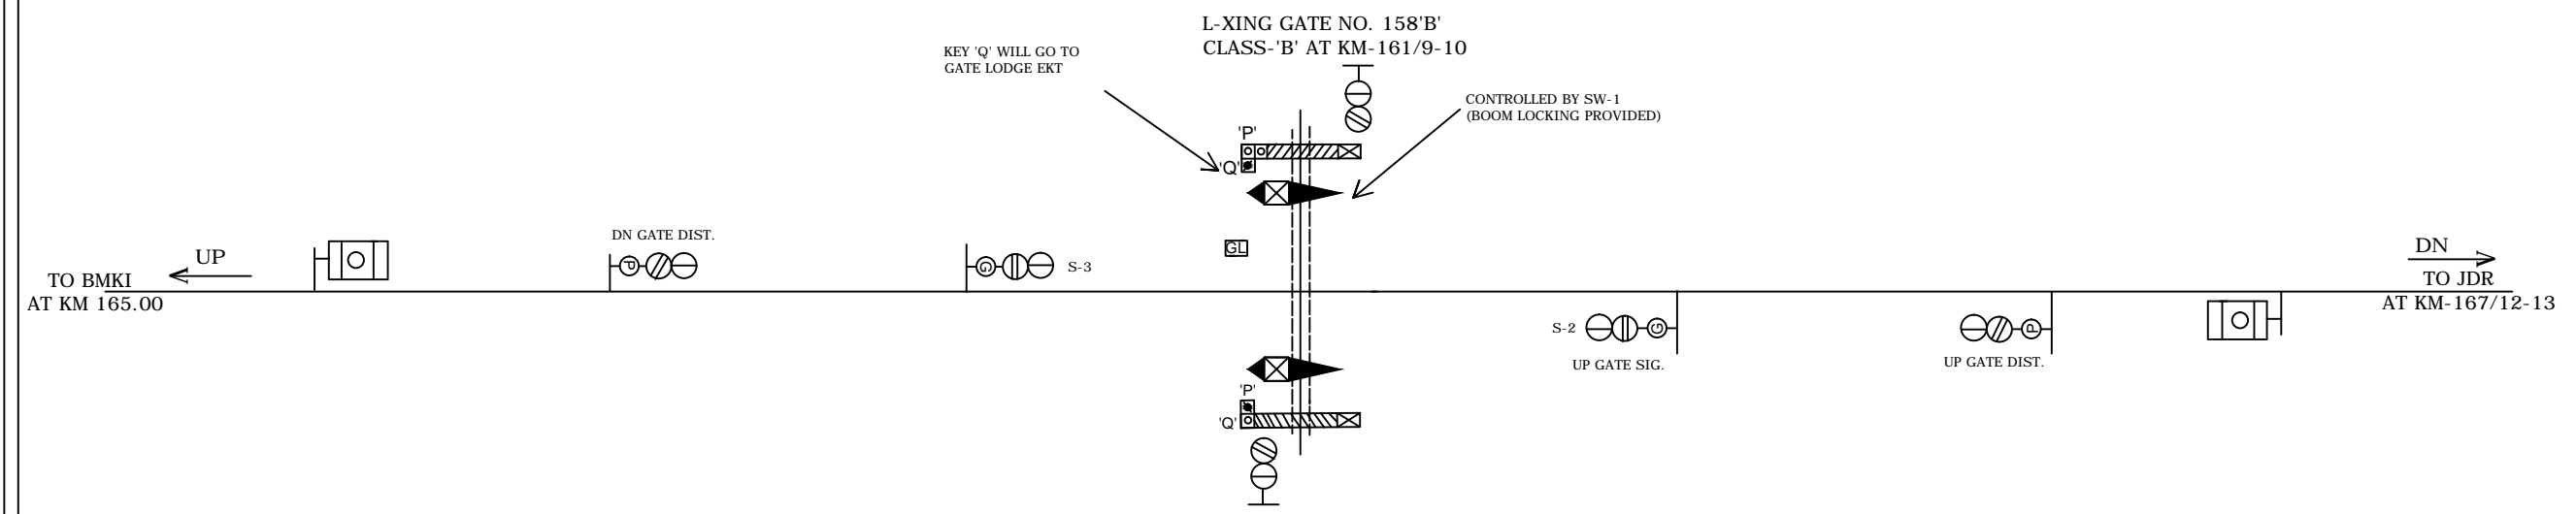


# L.C NO.158'B'

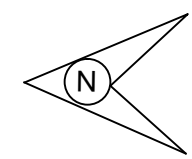

- NOTE: -
1. DEAD APPROACH LOCKING PROVIDED WITH 60SEC TIME DELAY VIDE R.B.I NO. 2000/SAFETY(A&R),/19/39/PT-II DATE-10.06.14.
  2. MAGNETO TELEPHONE CONNECTED WITH L.C NO.158 'B' AND JIWDHARA.
  3. LED SIGNAL LAMPS ARE USED.
  4. SLIDING BOOM PROVIDING IN ADDITION TO EXISTING LIFTING BARRIER AT LC GATE NO.158'B' AT KM-161/9-10 BETWEEN JDR-BMKI.

?????? ???? <b>ECR RAILWAY</b> ?????????? ???? SAMASTIPUR DIVISION				<b>STATION WORKING RULE DIAGRAM          OF L-XING No.158'B'          BETWEEN          BMKI AND JDR          AT KM 161/9-10</b>	NOT TO SCALE SWRD NO. <b>SR./DSTE/SPJ          2017(RD)/05</b>
	SR.DSTE/SPJ	DSTE/SPJ	SSE/SIG		