
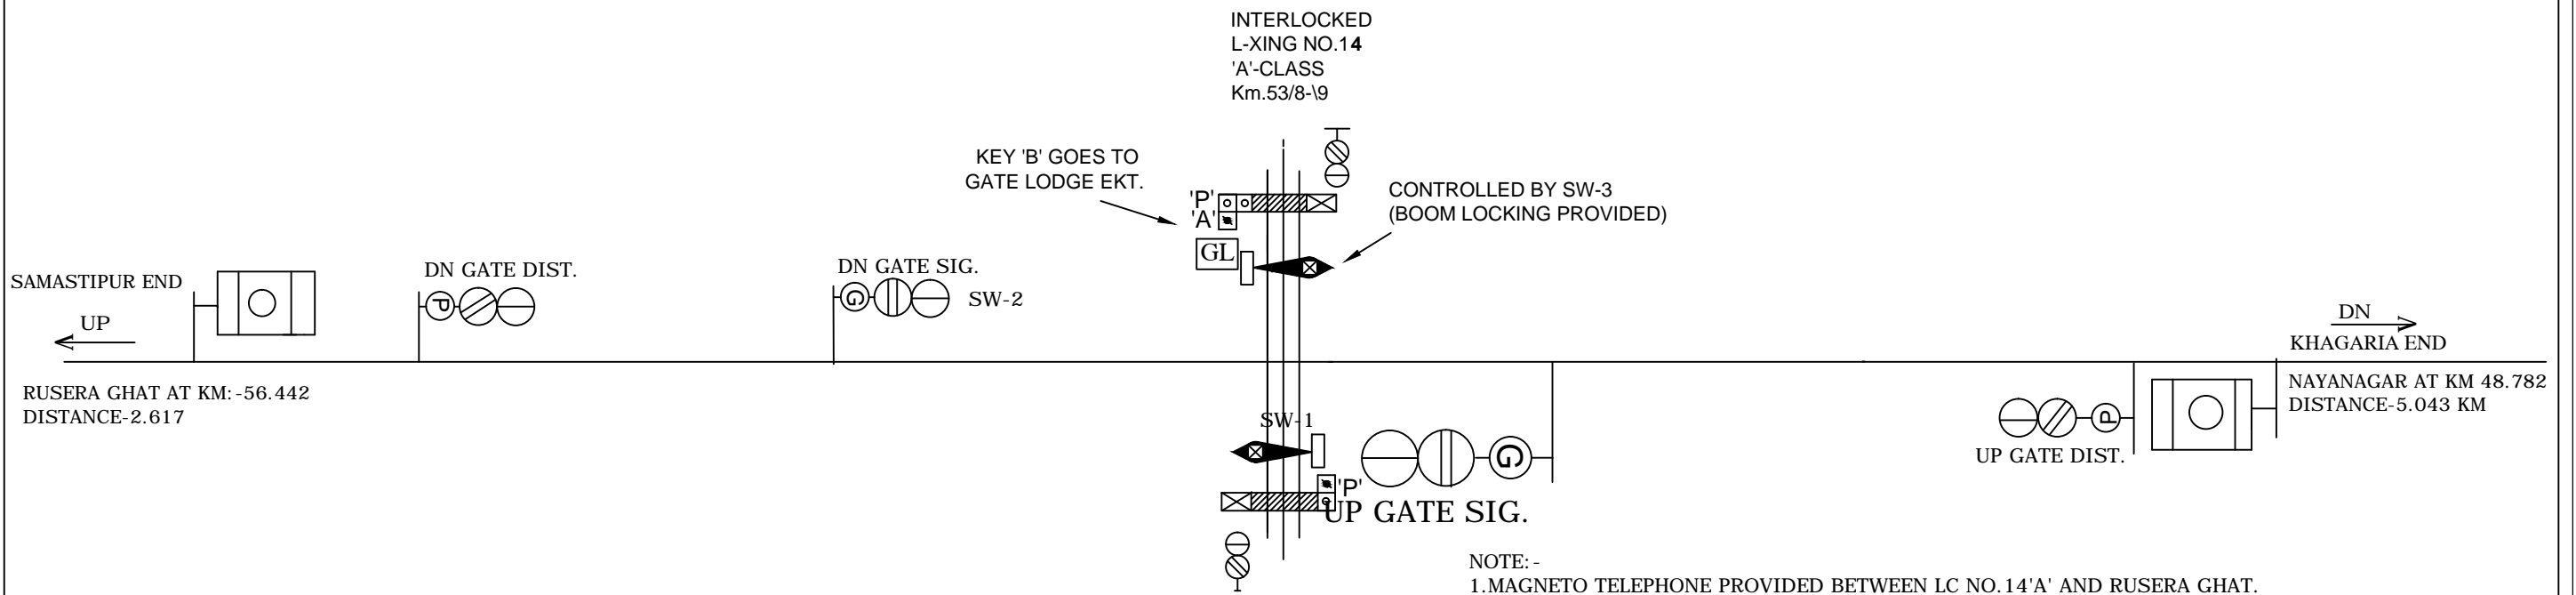


L.C NO.14 'A'

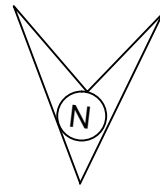

- NOTE: -
1. MAGNETO TELEPHONE PROVIDED BETWEEN LC NO.14'A' AND RUSERA GHAT.
 2. LED SIGNAL LAMPS ARE USED.
 3. DEAD APPROACH LOCKING PROVIDED AT LC GATE 1'B' WITH 60 SEC. TIME DELAY AS PER RL BOARD L.NO:-2000/SAFETY(A&R)/19/39/PT-II DT:-10.06.2014.
 4. SLIDING BOOM PROVIDED AT L.C NO.14'A'.
 5. ROAD SIGNAL SHALL DISPLAY RED ASPECT WHEN SLIDING BOOM IS USED TO CLOSED THE ROAD TRAFFIC.
 6. TO SUIT 25KV AC TRACTION.
 7. MOTOR OPERATED LIFTING BARRIER PROVIDED AT LC NO. 14 'A'.

EAST CENTRAL RAILWAY SAMASTIPUR DIVISION	SR.DSTE/SPJ	DSTE/SPJ	TO SUIT SIP No.ECR/SIP/SPJ/L-XING-14 'A'/2019	STATION WORKING RULE DIAGRAM OF L-XING No.14 'A' BETWEEN NAYANAGAR-RUSERA GHAT AT KM 53/8-9	NOT TO SCALE SWRD NO. SR./DSTE/SPJ 2019(RD)/07