


चिरैला पौथु (CPBH) EI

MACLS, "B" CLASS, STD-III ©
DOC:-08.04.2021

← UP DN →

NEW CHIRAILAPAUTHU STN BUILDING
C/L AT CH-6852.176M(DFC)
DFC CABIN Km 528.32 FROM NEW DANKUNI (DKAE)

(MOTOROPERATED)
L-XING NO-32/C/E
CH:542/21-23(INTERLOCKED)

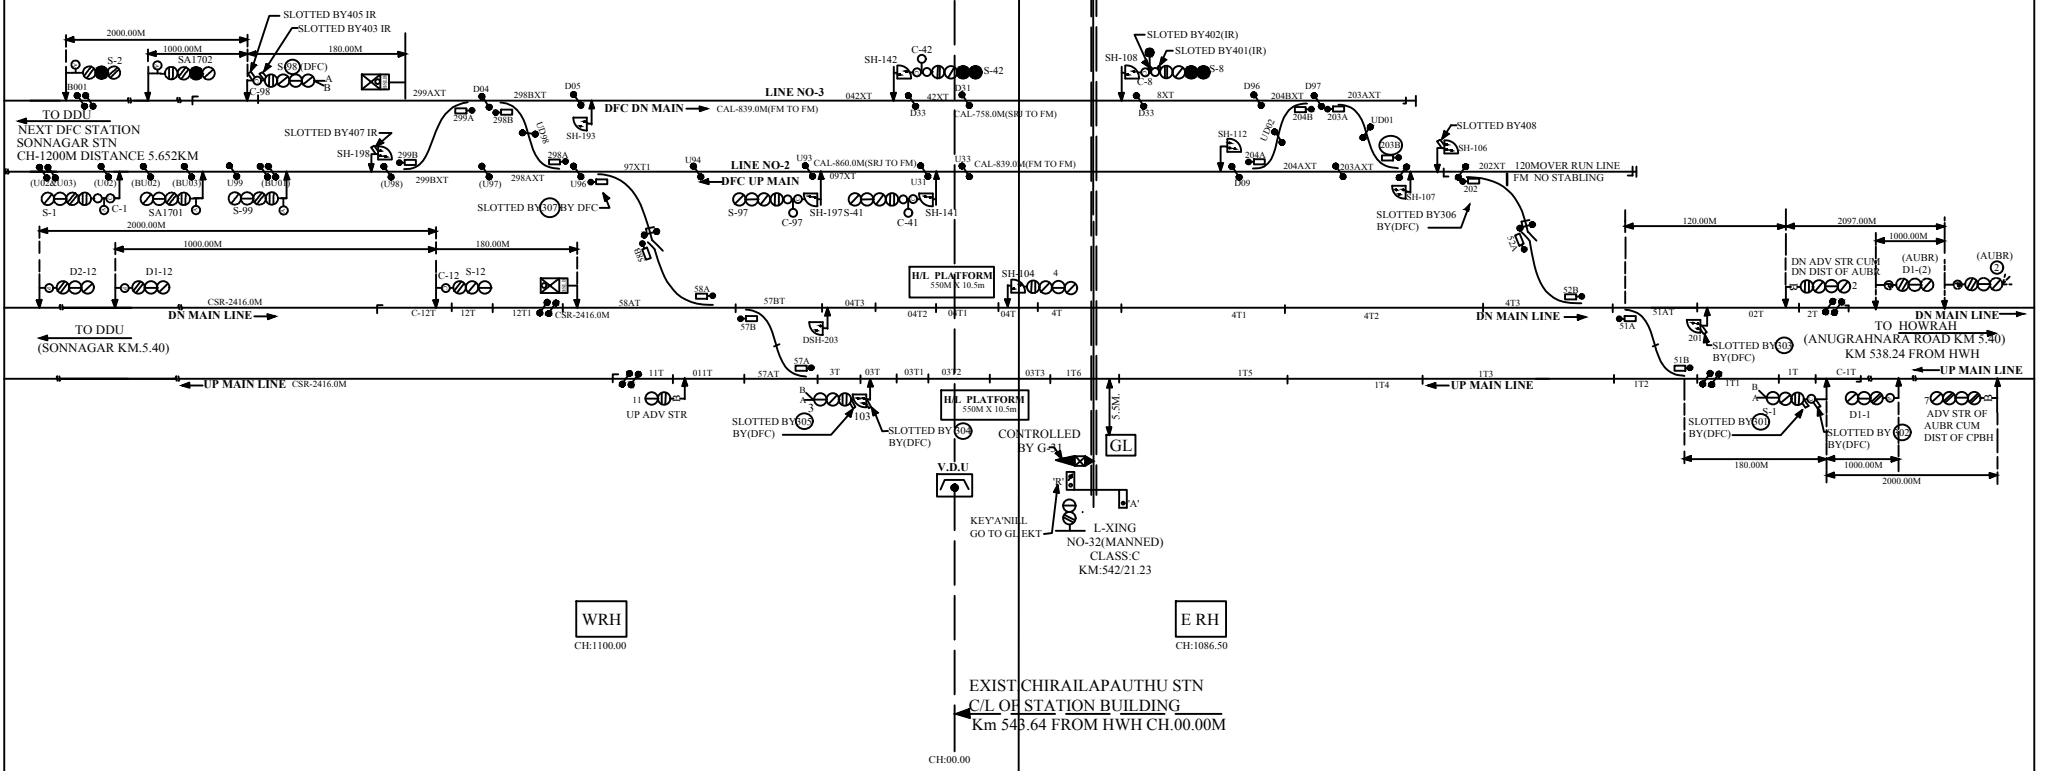

EXIST CHIRAILAPAUTHU STN
C/L OF STATION BUILDING
Km 543.64 FROM HWH CH.00.00M

TO SUT SIP NO ECR/SIP/MGS/020/2019 ALT-III

E C R			CHIRAILA PAUTHU DDU. DIV.	DRG. No. SG/DDU/ SK/2021 SH. No. 25
	SSE/DRG	DSTE/DDU		