
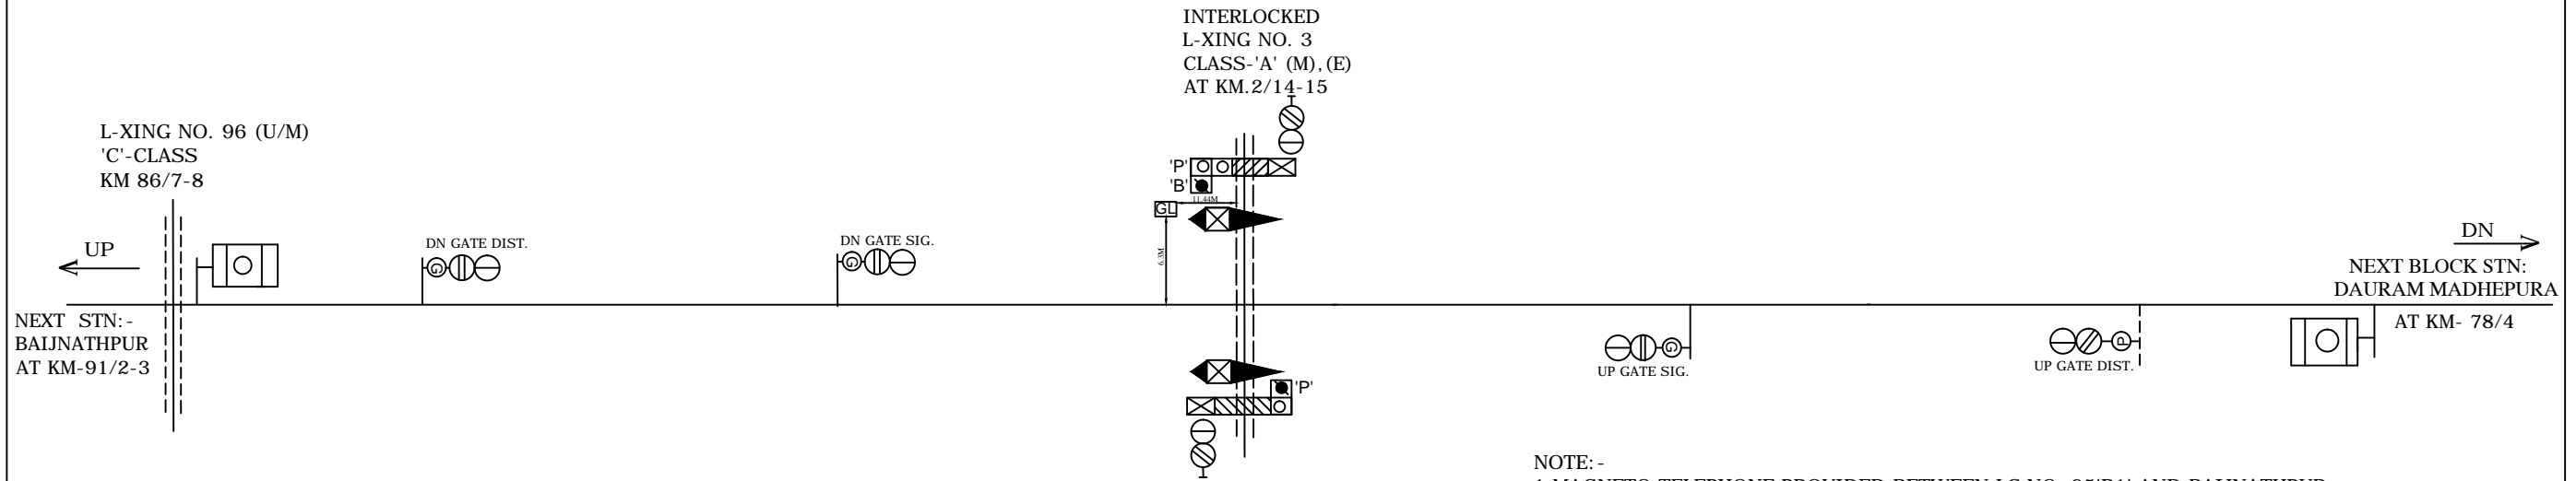


# L.C NO.95 'B1'

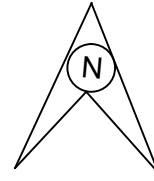

- NOTE: -
1. MAGNETO TELEPHONE PROVIDED BETWEEN LC NO. 95'B1' AND BALJNATHPUR.
  2. LED LIT LAMPS PROVIDED FOR ALL SIGNALS.
  3. DEAD APPROACH LOCKING PROVIDED AT LC GATE 95'B1' WITH 60 SEC. TIME DELAY AS PER RL BOARD L.NO: -2000/SAFETY(A&R)/19/39/PT-II DT:-10.06.2014.
  4. SLIDING BOOM PROVIDED AT L.C NO.95'B1'.
  5. ROAD SIGNAL SHALL DISPLAY RED ASPECT WHEN SLIDING BOOM IS USED TO CLOSED THE ROAD TRAFFIC.
  6. TO SUIT 25KV AC TRACTION.

<p><b>पूर्व मध्य रेल</b>  <b>E.C. RAILWAY</b>          समस्तीपुर मंडल          SAMASTIPUR DIVISION</p>				<p><b>STATION WORKING RULE DIAGRAM</b>  <b>OF L-XING No.95 'B1' BETWEEN</b>  <b>DAURAM MADHEPURA -</b>  <b>BAIJNATHPUR</b>  <b>AT KM 84/5-6</b></p>	<p>NOT TO SCALE          SWRD NO.  <b>SR./DSTE/SPJ</b>  <b>2018(RD)/15</b></p>
	SR.DSTE/SPJ	DSTE/SPJ	SSE/SIG		