


बाघा बिशुनपुर (BCJ)

MACLS, "B" CLASS, STD-II(R)
DOC:-10.07.08

TO SUIT SWRD NO -14/2007/DSTE/W/DDU.

CENTRAL PANEL

OF STN. BLD KM.704.12
FROM HWH (VIA GOMDH) AT
KM 403.9 (FROM GOMDH)

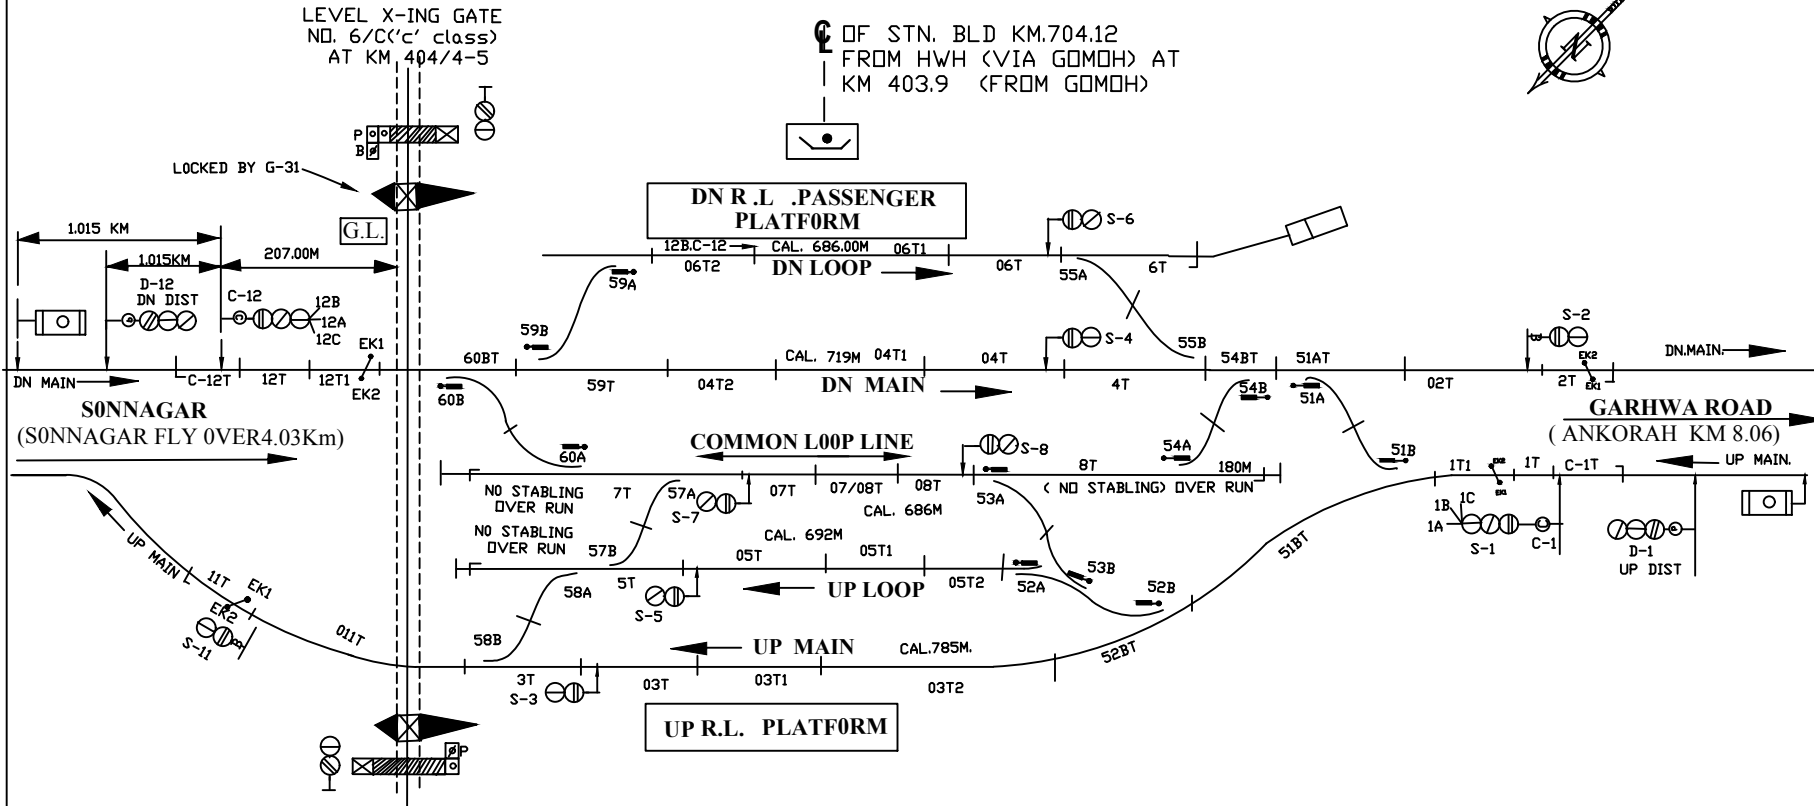

LEVEL X-ING GATE
NO. 6/C('c' class)
AT KM 404/4-5

LOCKED BY G-31

DN R.L. PASSENGER
PLATFORM

DN LOOP

DN MAIN

COMMON LOOP LINE


UP LOOP

UP R.L. PLATFORM

SONNAGAR
(SONNAGAR FLY OVER 4.03Km)

GARHWA ROAD
(ANKORAH KM 8.06)

AT GATE LODGE

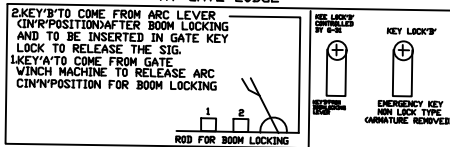

NOTE :-

- MAGNETO TELEPHONE CONNECTED WITH SM'S OFFICE & L-XING GATE No. 6/CT, 8C, 9C & 10C.

TO SUIT SIP NO ECR/SIP/DDU/190/2006

E			BAGHA BISHNUPUR DDU. DIV.	DRG. No. SG/DDU/ SK/2020 SH. No. 39
C				
R	SSE/DRG	DSTE/DDU		