

नबीनगर (NBG)

MACLS, "B" CLASS, STD-II(R)
DOC:-31.12.08





TO SUIT SWRD NO- 17/2007 DSTE/W/DDU
CENTRAL PANEL

L.C.NO.28. 'C' CLASS MANNED
(BOOM LOCKING PROVIDED)
CH.449/69M AT 382.279 KM

☐.OF STN.BUILDING

681.99 FROM HWH VIA GOMOH
381.84 FROM GOMOH

L.C.NO.29. 'C' CLASS MANNED
(BOOM LOCKING PROVIDED)
CH.506.09M AT 381/1-3KM

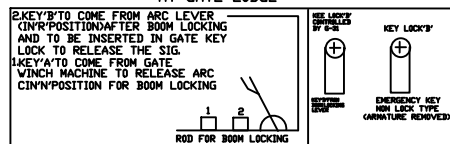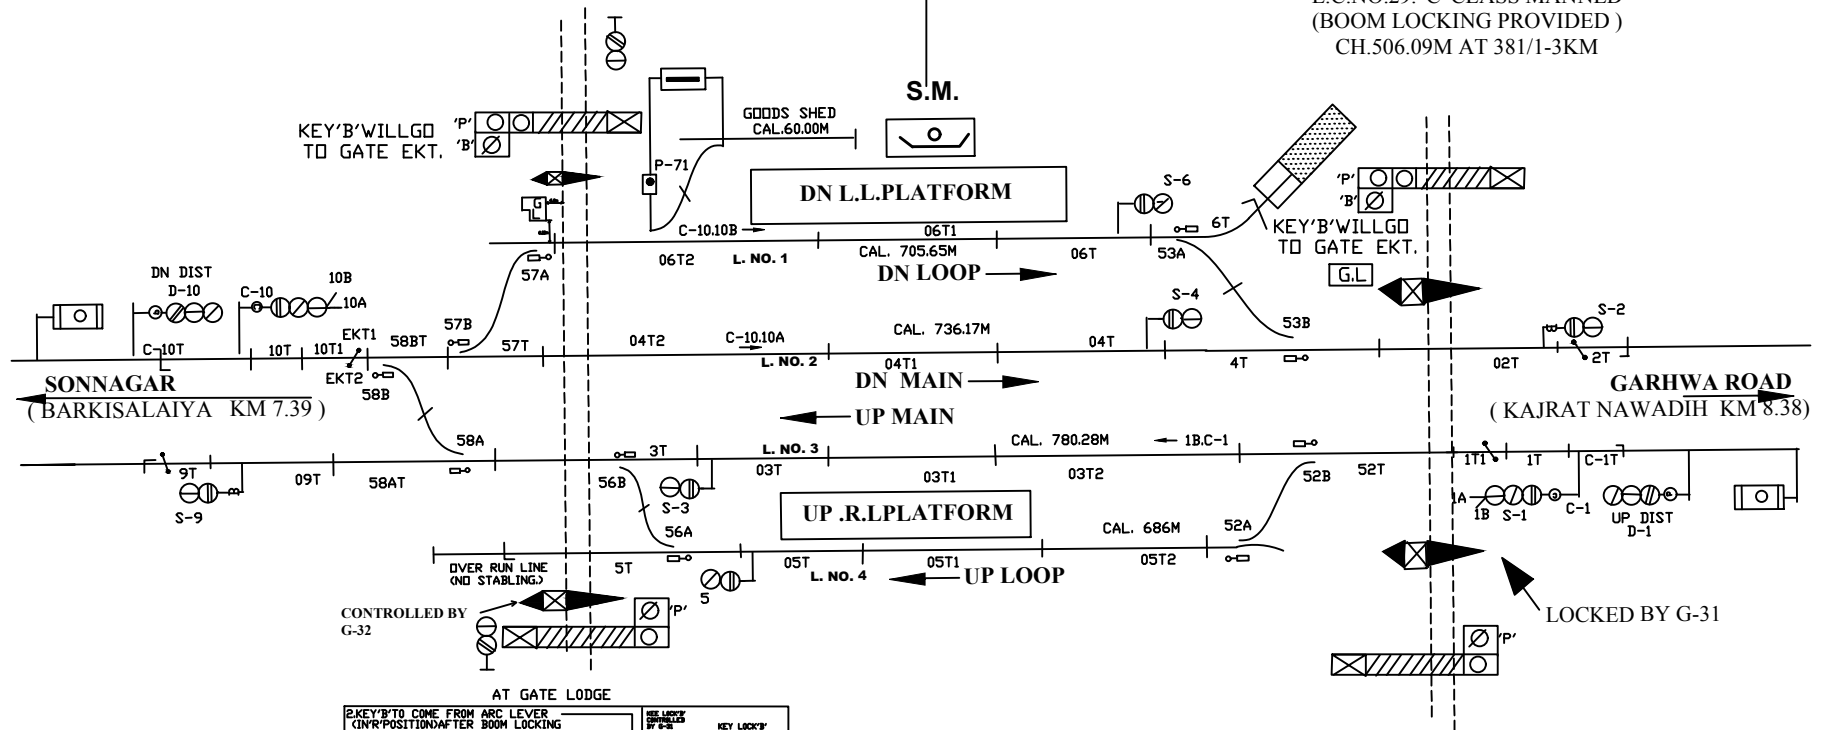

TO SUIT SIP NO. ECR/SIP/DDU/193/2006

NOTE :-
1. MAGNETO TELEPHONE CONNECTED WITH SM'S OFFICE & L-XING GATE No. 25C/E,28/CT, 29/CT & 31C/E.

E		NABENAGAR DDU. DIV.	DRG. No. SG/DDU/ SK/2020 SH. No. 42
C			
R	SSE/DRG	DSTE/DDU	