


કજરાત નવાડીહ (KYF)

MACLS, "B" CLASS, STD-II(R)
DOC:-20.02.08



TO SUIT SWRD NO.-01-2007/DSTE/W/DDU CENTRAL PANEL

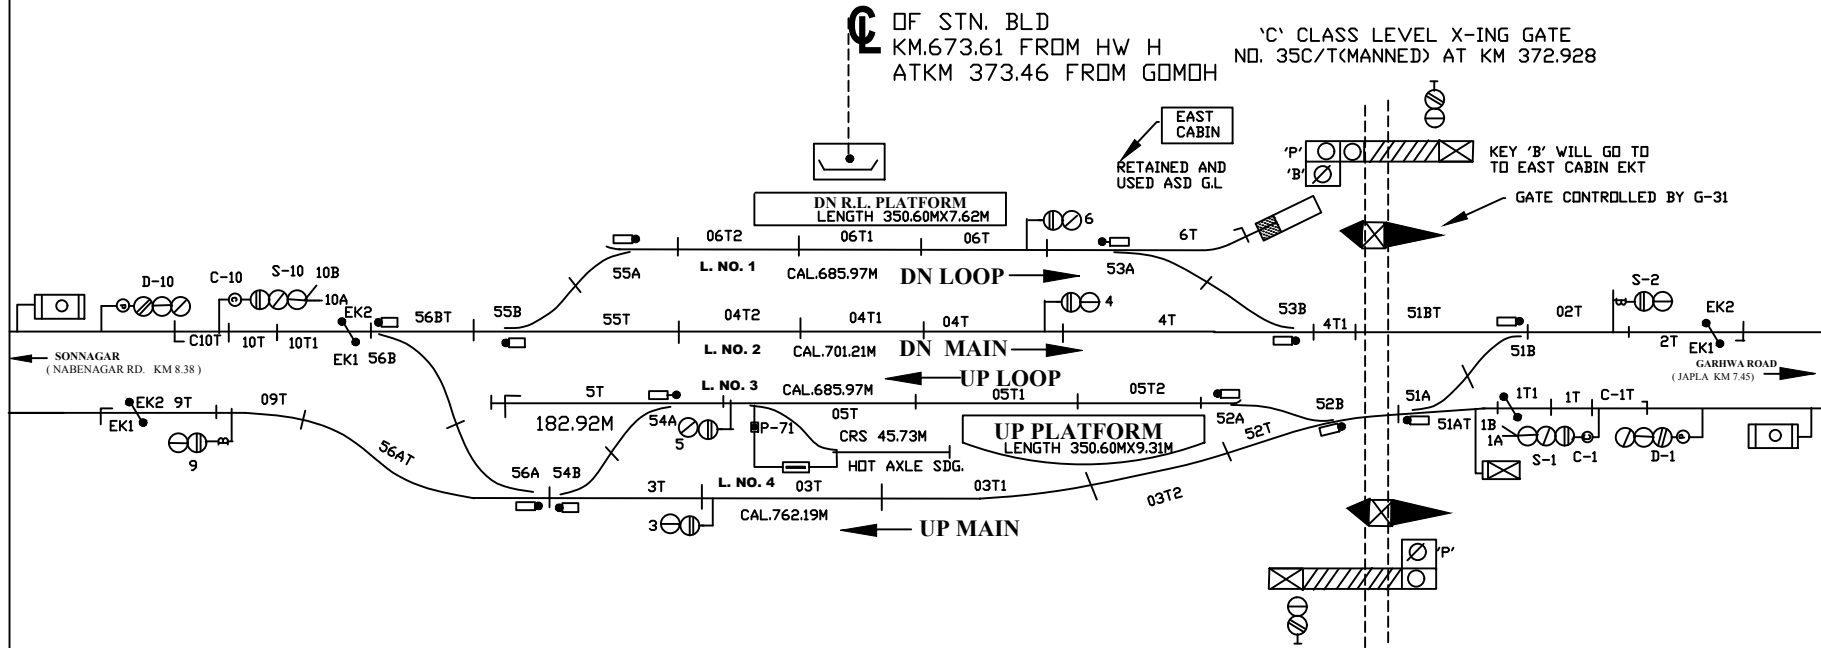


OF STN. BLD
KM.673.61 FROM HW H
ATKM 373.46 FROM GOMOH

'C' CLASS LEVEL X-ING GATE
NO. 35C/T(MANNED) AT KM 372.928

EAST CABIN
RETAINED AND USED ASD GL

KEY 'B' WILL GO TO TO EAST CABIN EKT
GATE CONTROLLED BY G-31

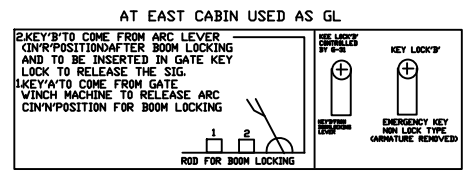

NOTE :-

1. MAGNETO TELEPHONE CONNECTED WITH SM'S OFFICE & L-XING GATE No.34C/E,
35/CT,36C/E & 37C/E.

_TO SUIT SIP NO. ECR/SIP/DDU/016/2007

E C R			KAJRAT NAWADIH DDU. DIV.	DRG. No. SG/DDU/ SK/2020 SH. No. 43
	SSE/DRG	DSTE/DDU		