


उन्तारी रोड (URD)

MACLS, "B" CLASS, STD-III WITH MACL
DOC-02.12.09



TO SUIT SWRD NO.-8-2008/DSTE/DDU
CENTRAL PANEL

OF STN. BLD
KM.635.46 FROM HWH(VIA GOMOH)
ATKM 335.31 FROM GOMOH

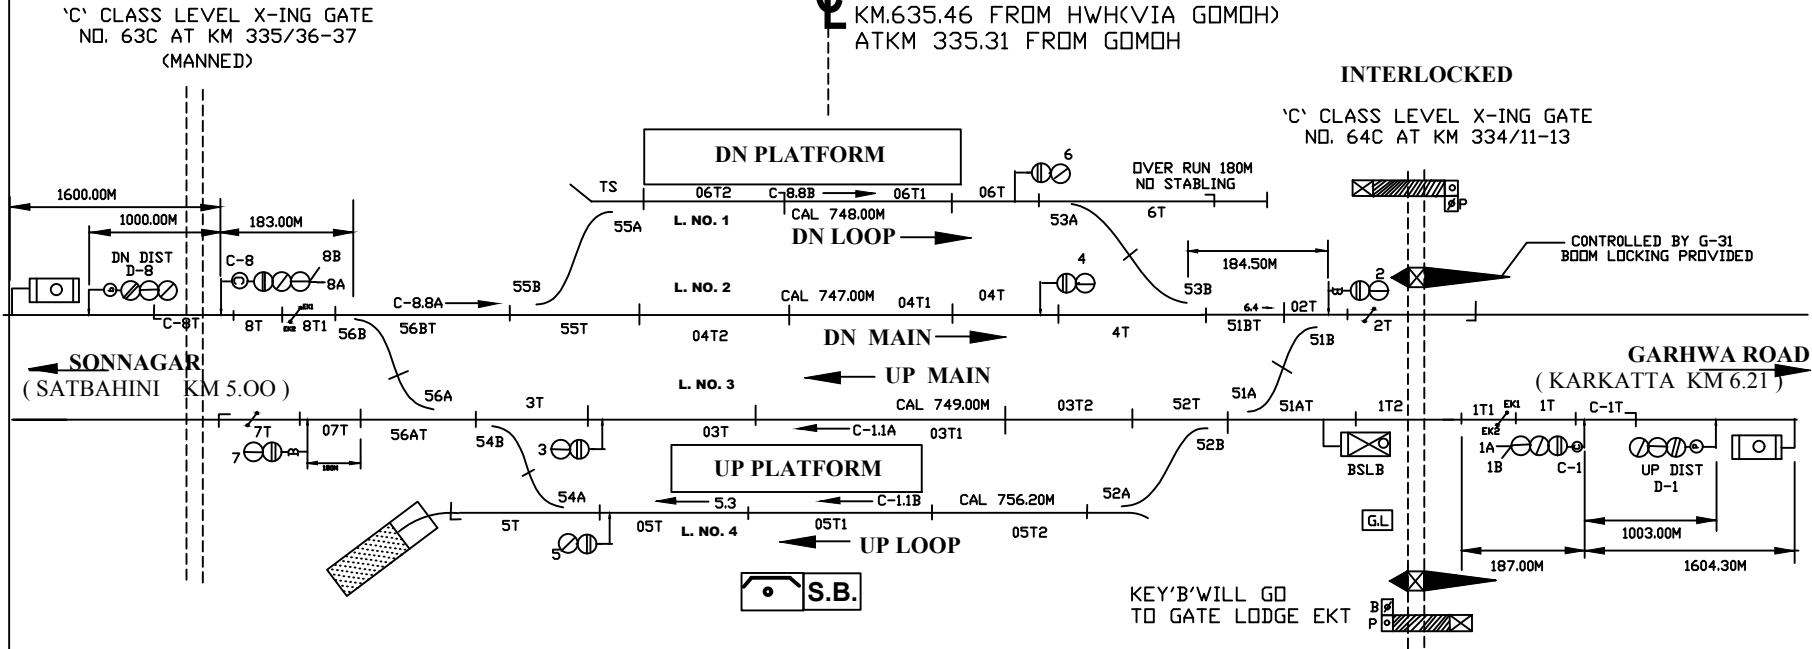


INTERLOCKED

'C' CLASS LEVEL X-ING GATE
NO. 64C AT KM 334/11-13

CONTROLLED BY G-31
BOOM LOCKING PROVIDED

GARHWA ROAD
(KARKATTA KM 6.21)

KEY 'B' WILL GO
TO GATE LODGE EKT

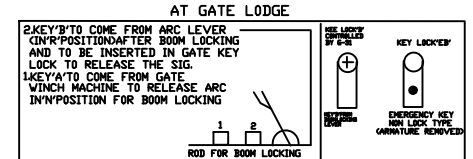

NOTE :-

1. MAGNETO TELEPHONE CONNECTED WITH SM'S OFFICE & L-XING GATE No. 63/CE & 64/CT.

TO SUIT SIP.NO. ECR/SIP/DDU/139-2008

E C R			UNTARI ROAD DDU. DIV.	DRG. No. SG/DDU/ SK/2020 SH. No. 49
	SSE/DRG	DSTE/DDU		