

# करकट्टा (KRTA)


MACLS, "B" CLASS, STD-II(R)  
DOC-31.05.14

TO SUIT SWRD NO-05-2013-DYCSSTE/W/DDU

OF STN. BLD  
KM.629.25 FROM HW H  
ATKM 329.25 FROM GOMOH



LEVEL X-ING GATE  
NO. 69C/T AT KM 329/33-35  
(MANNED)

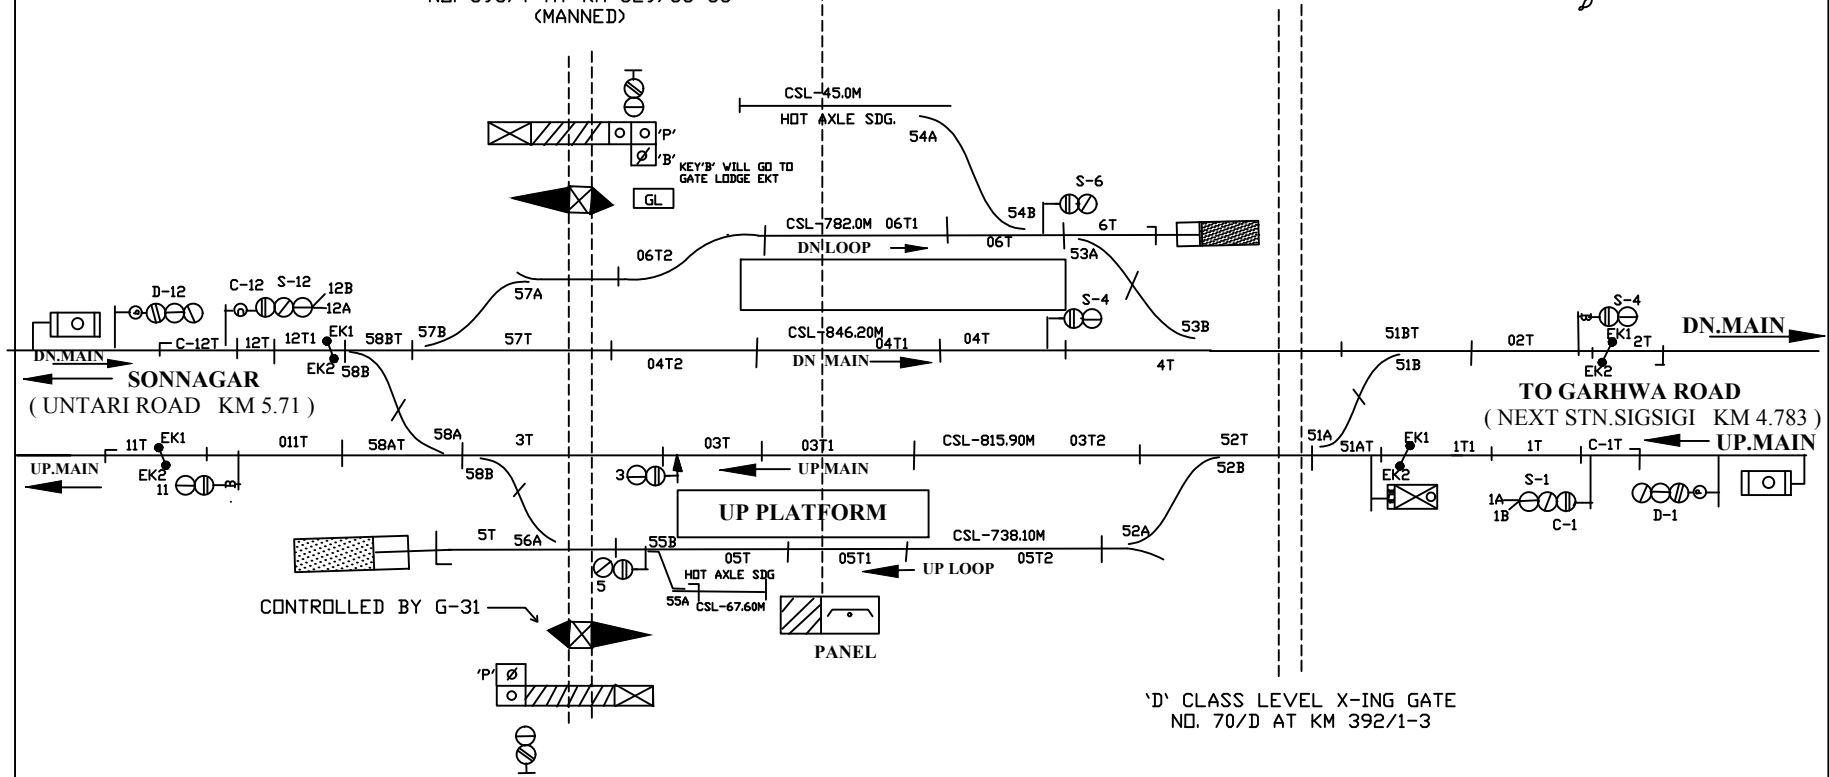

'D' CLASS LEVEL X-ING GATE  
NO. 70/D AT KM 392/1-3

TO SUIT SIP NO.ECR/SIP/DDU/201/2013

**NOTE :-**

1. MAGNETO TELEPHONE CNNECTED WITH SM's OFFICE & L-XING GATE No. 69/CT.

E C R			<b>KARKATTA DDU. DIV.</b>	DRG. No. SG/DDU/ SK/2020 SH. No. 50
	SSE/DRG	DSTE/DDU		