


हैदरनगर (HDN)

MACLS, "B" CLASS, STD-II(R)
DOC:-28.03.08

TO SUIT SWRD NO. 02-2007/DSTE/W/DDU

CENTRAL PANEL

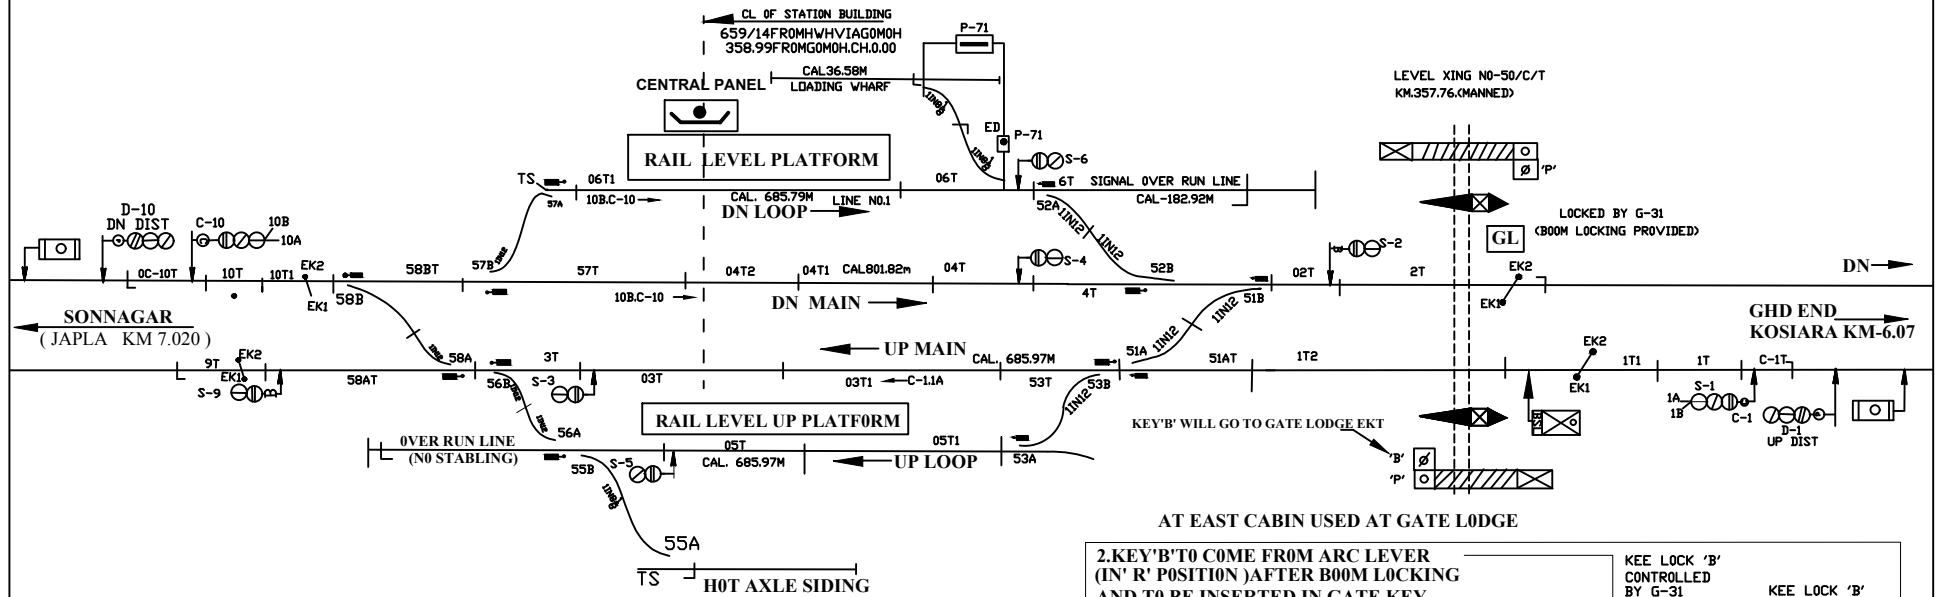

AT EAST CABIN USED AT GATE LODGE

2. KEY 'B' TO COME FROM ARC LEVER (IN 'R' POSITION) AFTER BOOM LOCKING AND TO BE INSERTED IN GATE KEY LOCK TO RELEASE THE SIG.

(1) KEY 'A' TO COME FROM GATE WINCH MACHINE TO RELEASE ARC CIN 'N' POSITION FOR BOOM LOCKING

ROD FOR BOOM LOCKING

KEY LOCK 'B' CONTROLLED BY G-31

KEY 'B' FROM BOOM LOCKING LEVER

KEY LOCK 'B'

EMERGENCY KEY (NON LOCK TYPE (ARMATURE REMOVED))

TO SHUT SIP. NO. ECR/SIP/DDU/196-2007

NOTE :-

- MAGNETO TELEPHONE CONNECTED WITH SM'S OFFICE & L-XING GATE No. 47/CE,49C/T,50/CT & 51/CE.

E C R			HAI DAR NAGAR DDU. DIV.	DRG. No. SG/DDU/ SK/2020 SH. No. 45
	SSE/DRG	DSTE/DDU		