
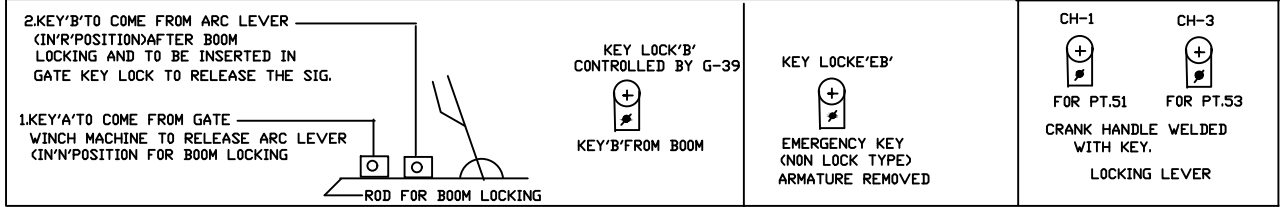


गढ़ नोखा स्टेशन (GNK)

MACLS, "B" CLASS, STD-II(R)
DOC:-04.07.08

TO SUIT SWRD NO.10-2008/DSTE/W/DDU

CENTRAL PANEL PH-I

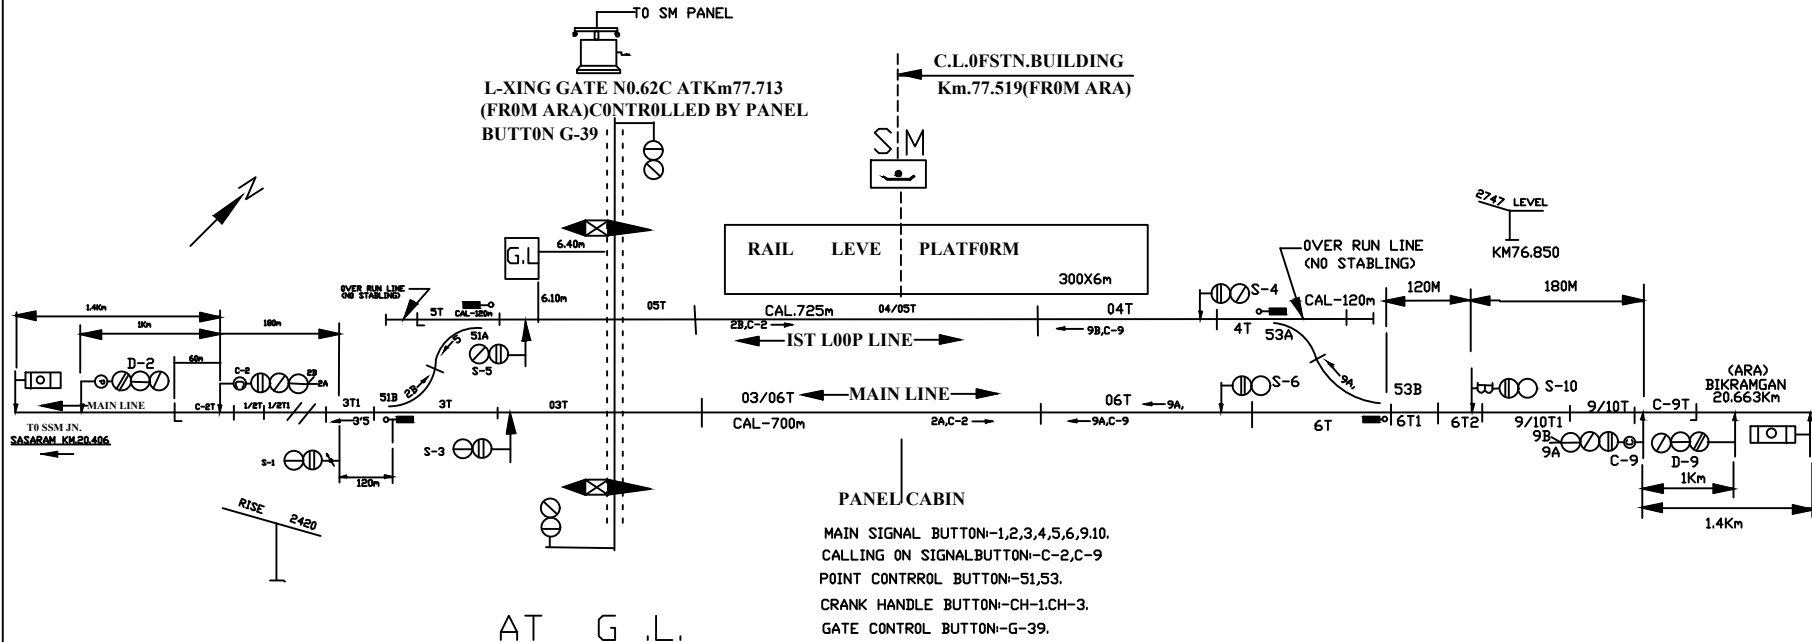

NOTE :-

1. MAGNETO TELEPHONE CONNECTED WITH SM'S OFFICE & L-XING GATE No.55,56,57,58,59,60,61,62,63,64,65, 66,67,68 & 69.

TO SUIT SIP NO ECR/SIP/DDU/451-2008

E C R	SSE/ DRG	DSTE/ DDU	(GARH NOKHA)	DRG. No. SG/DDU/ SK/2020
				CENTRAL PANEL PH-I