


NARAYANPUR ANANT

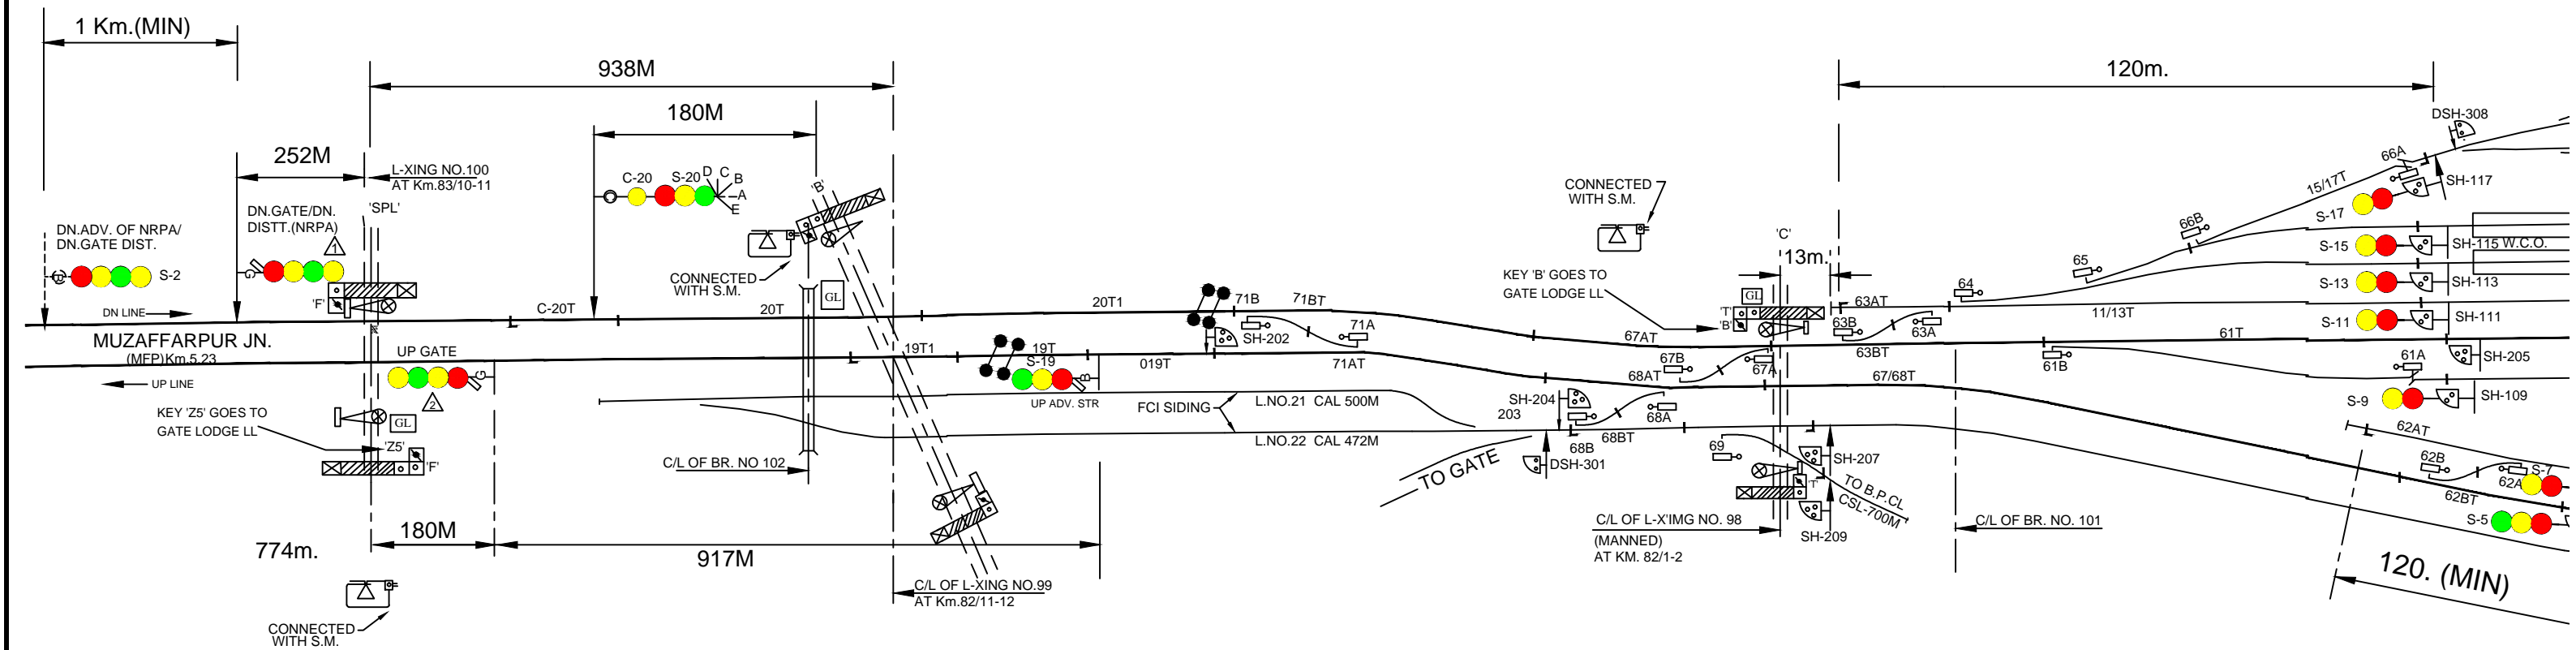

NOTE:-

1. ABSOLUTE BLOCK SYSTEM WORKING WITH MFP & SLT.
2. DOUBLE LINE UFSBI BLOCK PANEL WORKING WITH BLOCK PROVING AXLE COUNTER (HASSDAC) FOR LAST VEHICLE VERIFICATION ARE PROVIDED BETWEEN MFP & SLT FOR BLOCK WORKING.
3. MAGNETO TLRPHONE PROVIDED BETWEEN PANEL ROOM AND & L.C GATE NO. 94,95,96,97,98,99,100.
4. CONTROL TELEPHONE PROVIDED AT VDU ROOM.
5. HASSDAC PROVIDED IN BOTH UP & DN DIRECTION FOR LAST VEHICLE VERIFICATION & INTERLOCKED BLOCK INSTT.
6. LED SIGNAL PROVIDED FOR ALL MACLS SIGNALS.
7. DEAD APPROACH LOCKING PROVIDED FOR ALL INTERLOCKED GATES WITH 60 SEC TIME DELAY.
8. 60 SEC. TIME DELAY PROVIDED FOR CALLING-ON RECEPTION SIG. NO. C-1, C-3 & C-20.
9. TO SUIT 25 KVA AC TRACTION.