


# BES

M.A.C.L. 'B' CLASS STD.-II(R)

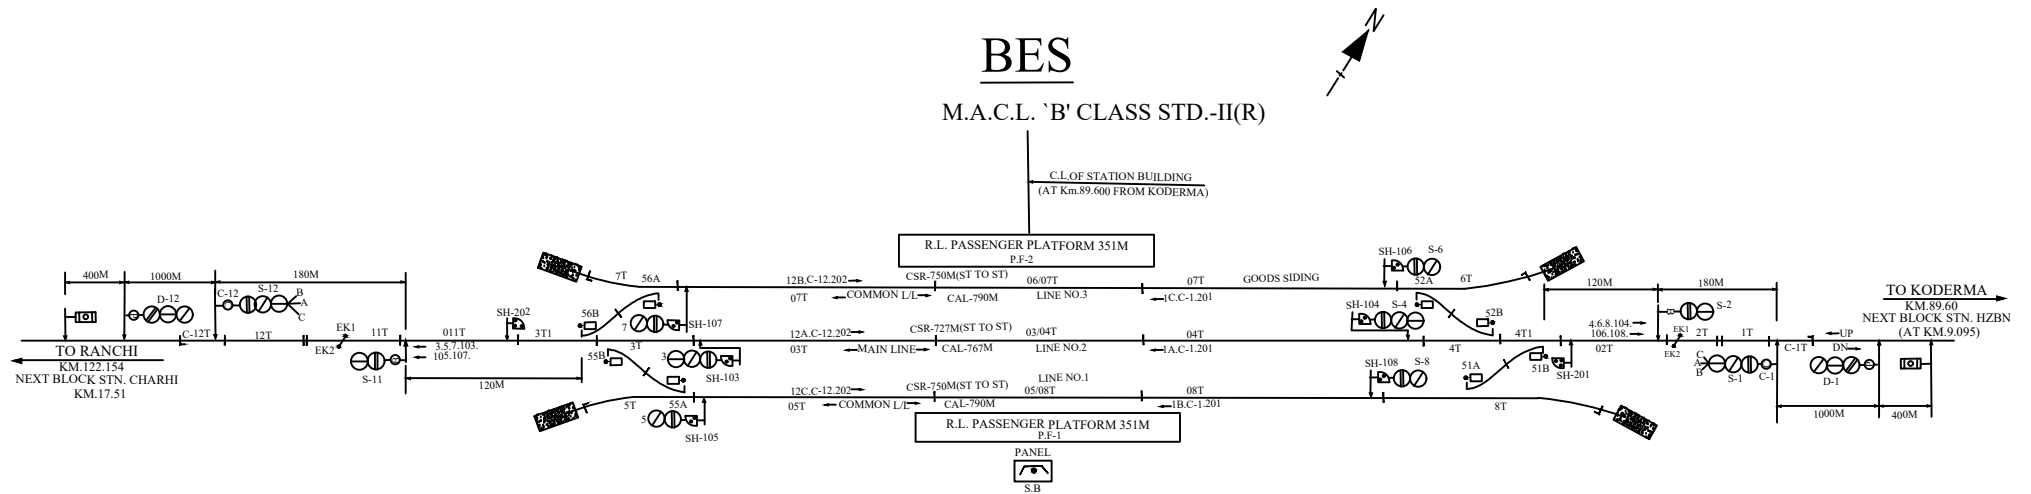

NOTE :-

1. ABSOLUTE BLOCK SYSTEM OF WORKING WITH HAZARIBAGH TOWN AND CHARHI STN.
2. SINGLE LINE TLBI WORKING WITH HAZARIBAGH TOWN AND CHARHI STN. SITUATED AT PANEL ROOM.
3. CONTROL TELEPHONE PROVIDED AT PANEL ROOM.
4. SSDAC PROVIDED FOR LAST VEHICLE VERIFICATION & INTERLOCKED WITH BLOCK INSTRUMENT.
5. TRACK CIRCUIT 1T & 2T AND 11T & 12T ARE STAGGERED BY 1.82M.

## PANEL DETAILS

MAIN SIGNAL :-1.2.3.4.5.6.7.8.11.12.  
 CALLING ON SIGNAL :-C-1.C-12.  
 POINT BUTTONS:-51.52.55.56.  
 CRANK HANDLE BUTTONS:-CH1.CH2.CH5.CH6.  
 SHUNT SIGNAL :-103.104.105.106.107.108.201.202.