


RENUKOOT (RNQ)

MACLS, 'B' CLASS, STD- III

DATE OF COMMISSIONING:- 26.07.2009

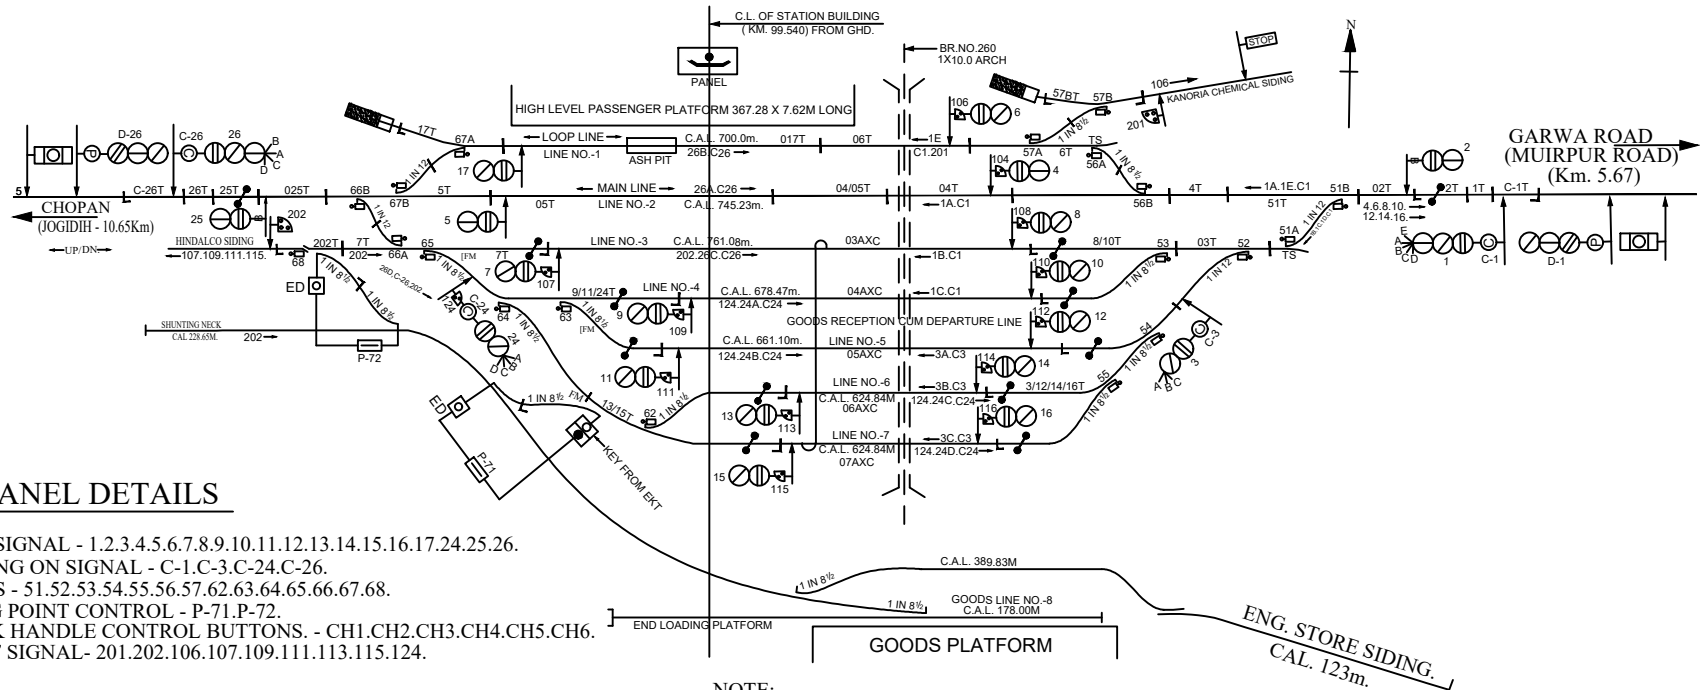

PANEL DETAILS

MAIN SIGNAL - 1.2.3.4.5.6.7.8.9.10.11.12.13.14.15.16.17.24.25.26.

CALLING ON SIGNAL - C-1.C-3.C-24.C-26.

POINTS - 51.52.53.54.55.56.57.62.63.64.65.66.67.68.

SIDING POINT CONTROL - P-71.P-72.

CRANK HANDLE CONTROL BUTTONS. - CH1.CH2.CH3.CH4.CH5.CH6.

SHUNT SIGNAL- 201.202.106.107.109.111.113.115.124.

NOTE:-

- 1) ABSOLUTE BLOCK SYSTEM OF WORKING WITH JOGIDIH & MUIRPUR ROAD.
- 2) TOKENLESS BLOCK INSTRUMENTS FREQUENCY MODULATED" TYPE WITH JOGIDIH & MUIRPUR ROAD STATIONS ARE LOCATED AT PANEL ROOM.
- 3) CONTROL PHONE PROVIDED AT PANEL ROOM.
- 4) ANGLE OF CROSSINGS ARE INDICATED.
- 5) L.V. PROVING AXLE COUNTERS ARE PROVIDED IN THE RENUKUT-JOGIDIH & RENUKUT-MUIRPUR ROAD SECTIONS AND ARE INTERLOCKED WITH RESPECTIVE SINGLE LINE TOKENLESS BLOCK INSTRUMENT
- 6) MAGNETO PHONE COMMUNICATION PROVIDED WITH L.C. GATE NO.69/A/E.