


Legend:

Track Type	LWR	SWR	FP/SR								
Rail Section	52 Kg	60 Kg	52KG D MARK	90 R	60KG D MARK						
Grade of Steel	R260 60E1	880	880 CM	710	N/A						
Sleeper Density	1540	1660	1818								
Sleeper Type	PSC 52 Kg	PSC 60 Kg	Channel Sleeper	PSC 60 Kg SEJ	PSC 52 Kg SEJ	PSC 60 Kg T/O	PSC 52 Kg T/O	PSC Bridge Approach Sleeper	LC Sleeper	PSC Bridge Central Sleeper	
Formation Type	BANK	CUTTING									
Soil Classification	GW,SW		GP,SP,GM,GM-GC	GC,SM,SC,SM-SC	ML,ML-CL,CL,MI,CI						
Formation Trouble	Failure of Base or Sub-Soil	Failure of Fill Material	Failure of Formation Top								
Renewal Work	Sanctioned	Completed	Not Completed								

East Central Railway	
Dhanbad Division	
Sr.ADEN/ADEN	ADEN/BRKA
Sr.DEN/DEN	SR.DEN/3/DHN
Section	Barkakana-Garwaroad
Line	Single Line
Route Class/Gauge	D Spl/BG
TRACK DIAGRAM as on 14/07/2021	

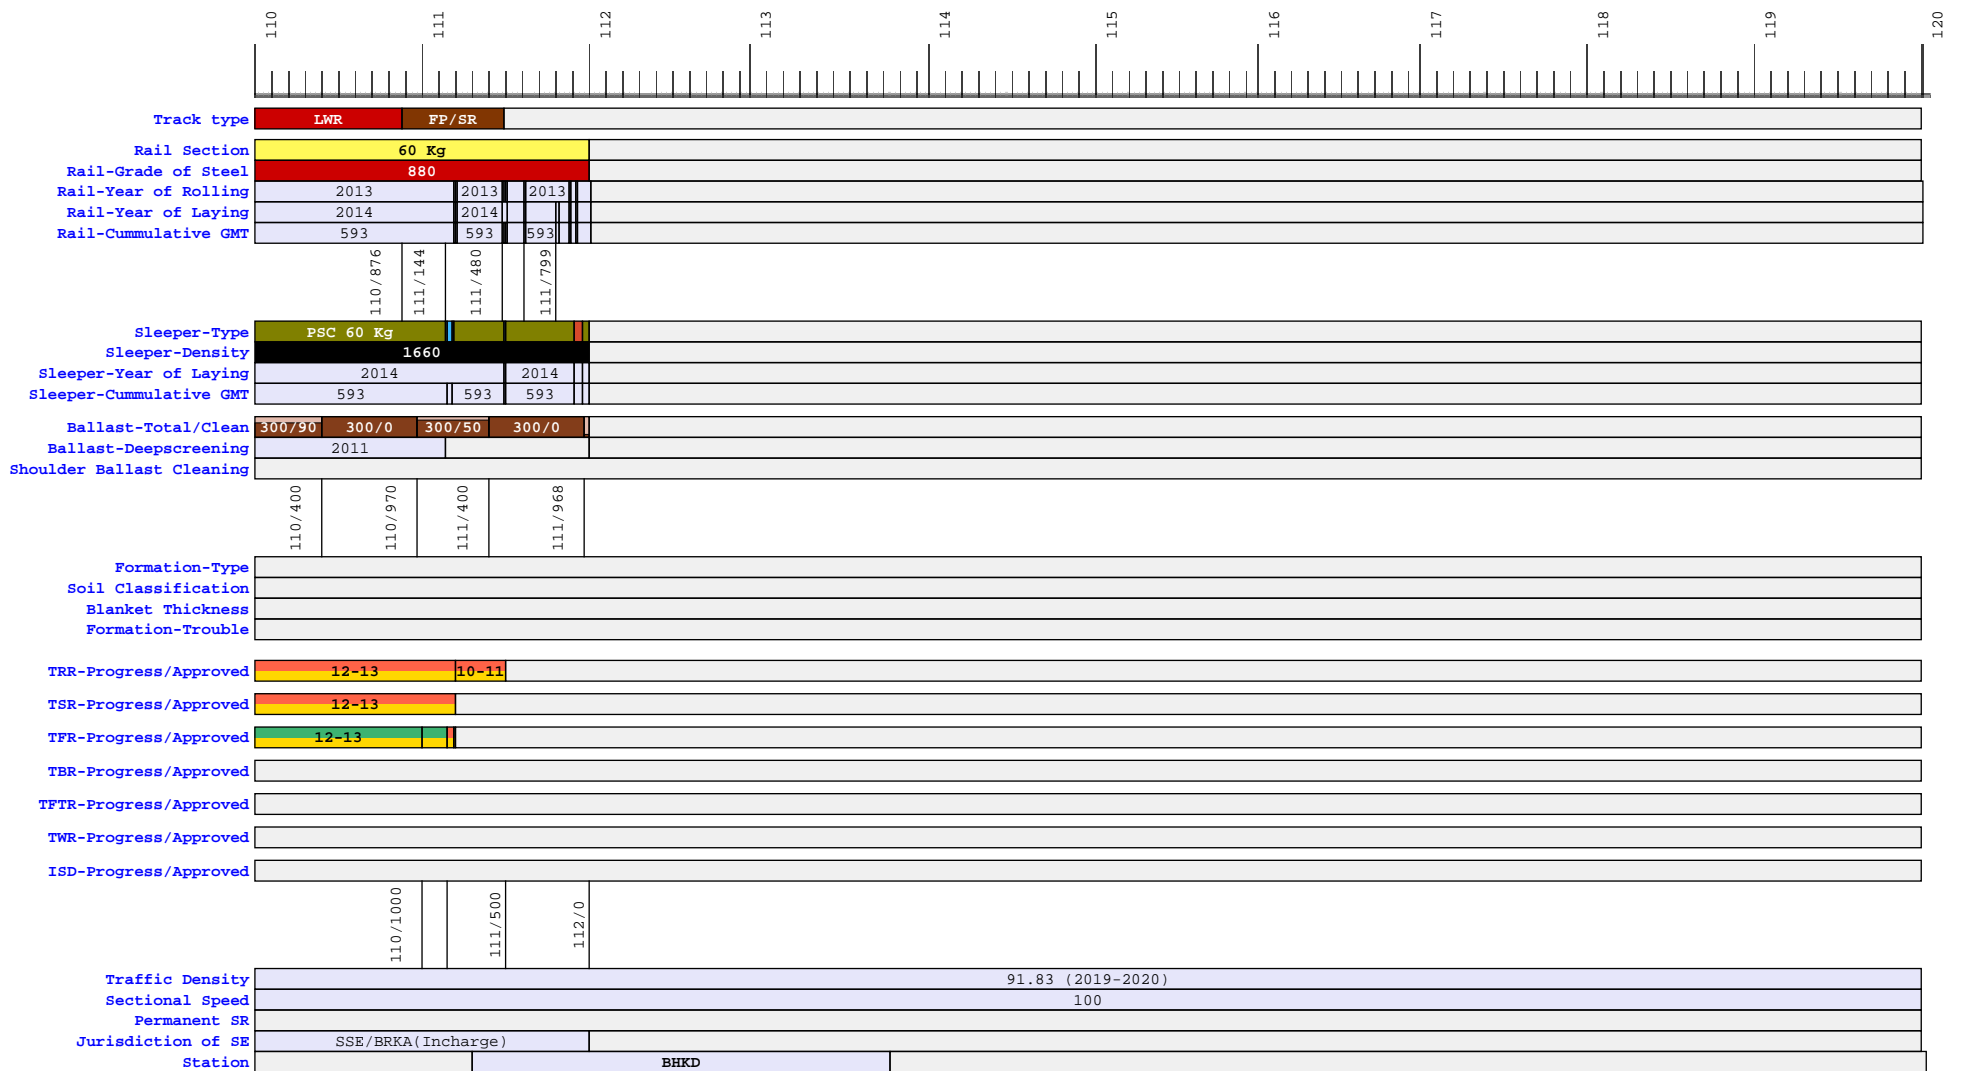

Legend:

Track Type	LWR	SWR	FP/SR								
Rail Section	52 Kg	60 Kg	52KG D MARK	90 R	60KG D MARK						
Grade of Steel	R260 60E1	880	880 CM	710	N/A						
Sleeper Density	1540	1660	1818								
Sleeper Type	PSC 52 Kg	PSC 60 Kg	Channel Sleeper	PSC 60 Kg SEJ	PSC 52 Kg SEJ	PSC 60 Kg T/O	PSC 52 Kg T/O	PSC Bridge Approach Sleeper	LC Sleeper	PSC Bridge Central Sleeper	
Formation Type	BANK	CUTTING									
Soil Classification	GW, SW		GP, SP, GM, GM-GC	GC, SM, SC, SM-SC	ML, ML-CL, CL, MI, CI						
Formation Trouble	Failure of Base or Sub-Soil		Failure of Fill Material	Failure of Formation Top							
Renewal Work	Sanctioned		Completed	Not Completed							

East Central Railway	
Dhanbad Division	
Sr. ADEN/ADEN	ADEN/BRKA
Sr. DEN/DEN	SR.DEN/3/DHN
Section	Barkakana-Garwaroad
Line	Single Line
Route	D Spl/BG
Class/Gauge	
TRACK DIAGRAM as on 14/07/2021	