


**Legend:**

Track Type	LWR	SWR	FP/SR
Rail Section	52 Kg	60 Kg	52KG D MARK
Grade of Steel	880	710	
Sleeper Density	1540	1660	
Sleeper Type	PSC 52 Kg	PSC 60 Kg	Channel Sleeper
Formation Type	BANK	CUTTING	
Soil Classification	GW,SW	GP,SP,GM,GM-GC	GC,SM,SC,SM-SC
Formation Trouble	Failure of Base or Sub-Soil	Failure of Fill Material	Failure of Formation Top
Renewal Work	Sanctioned	Completed	Not Completed


East Central Railway	
Dhanbad Division	
Sr.ADEN/ADEN	ADEN/CPU
Sr.DEN/DEN	Sr.DEN/4/DHN
Section	Karailaroad-New Katni
Line	Single Line
Route Class/Gauge	E/BG
TRACK DIAGRAM as on 14/07/2021	

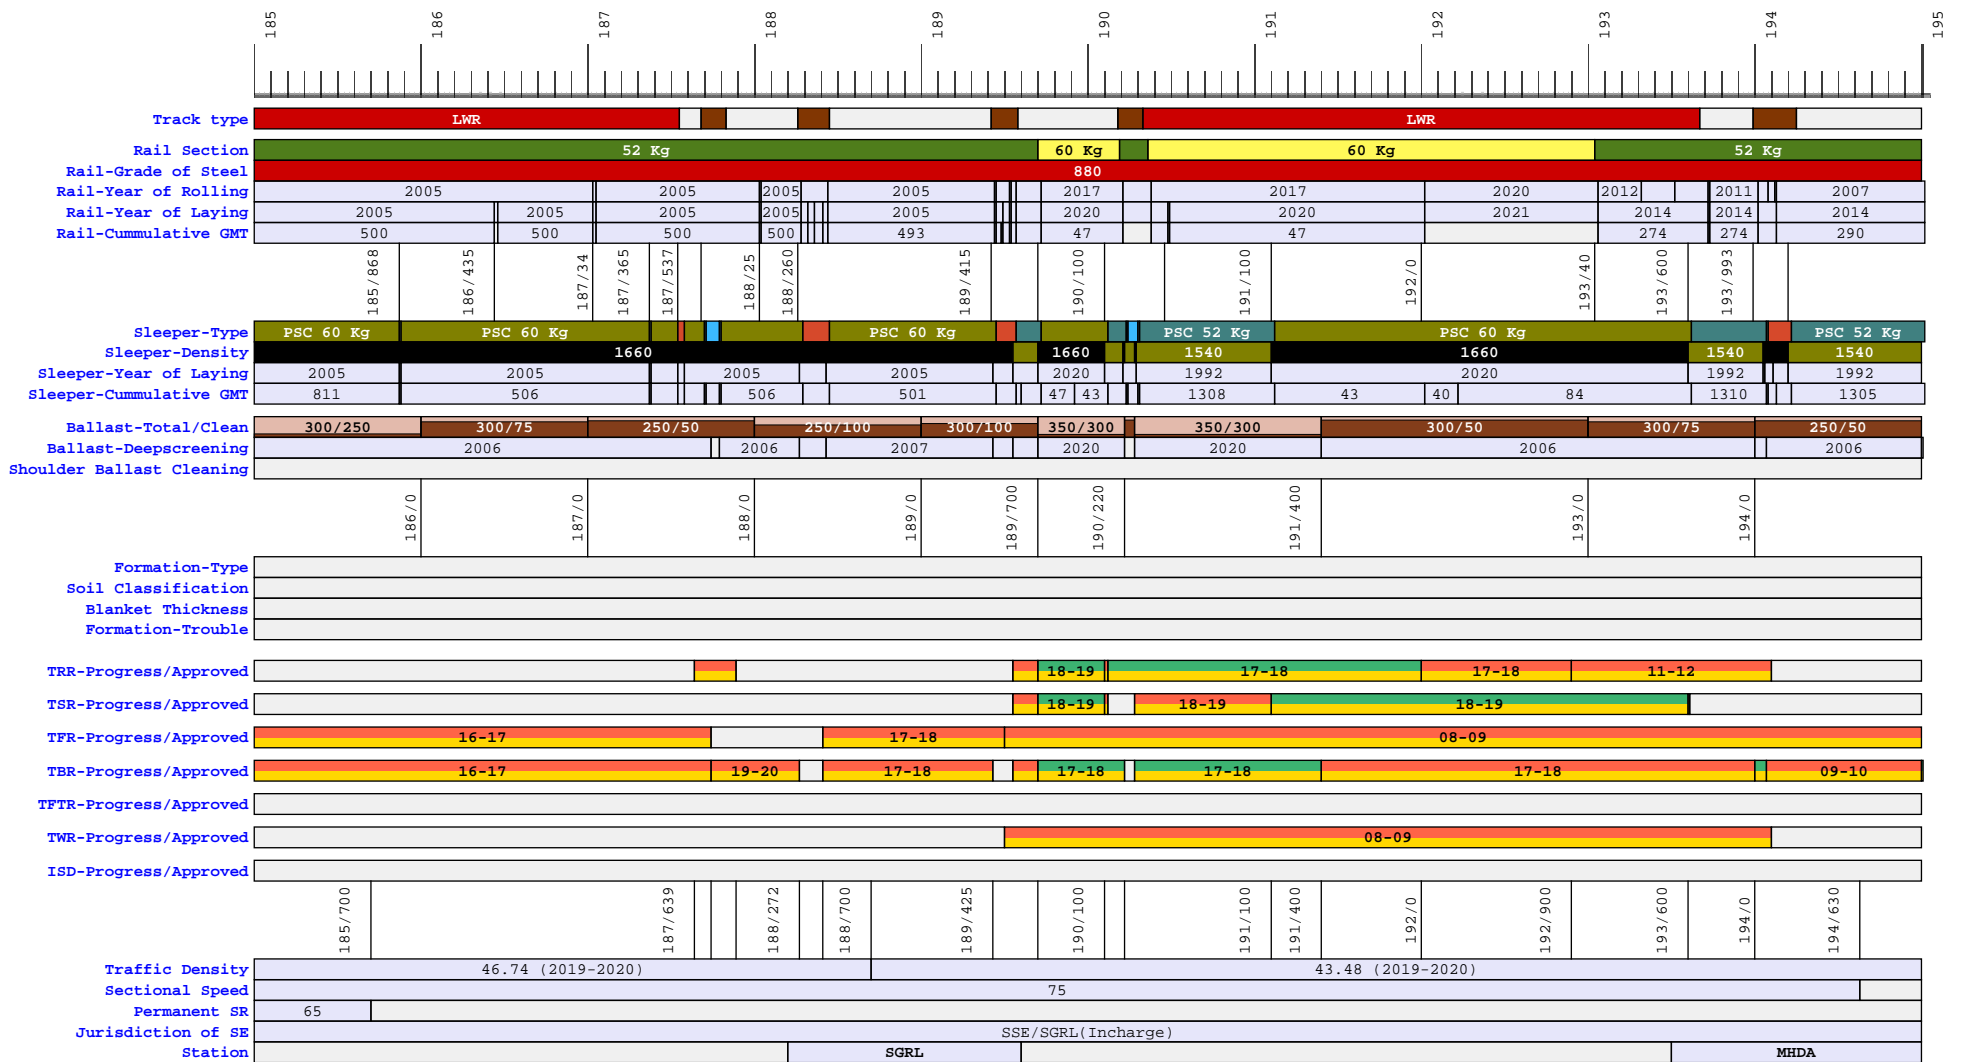

**Legend:**

Track Type	LWR	SWR	FP/SR
Rail Section	52 Kg	60 Kg	
Grade of Steel	880		
Sleeper Density	1540	1660	
Sleeper Type	PSC 52 Kg	PSC 60 Kg	Channel Sleeper
Formation Type	BANK	CUTTING	
Soil Classification	GW,SW	GP,SP,GM,GM-GC	GC,SM,SC,SM-SC
Formation Trouble	Failure of Base or Sub-Soil	Failure of Fill Material	Failure of Formation Top
Renewal Work	Sanctioned	Completed	Not Completed

East Central Railway	
Dhanbad Division	
Sr.ADEN/ADEN	ADEN/CPU
Sr.DEN/DEN	Sr.DEN/4/DHN
Section	Karailaroad-New Katni
Line	Single Line
Route Class/Gauge	E/BG
TRACK DIAGRAM as on 14/07/2021	

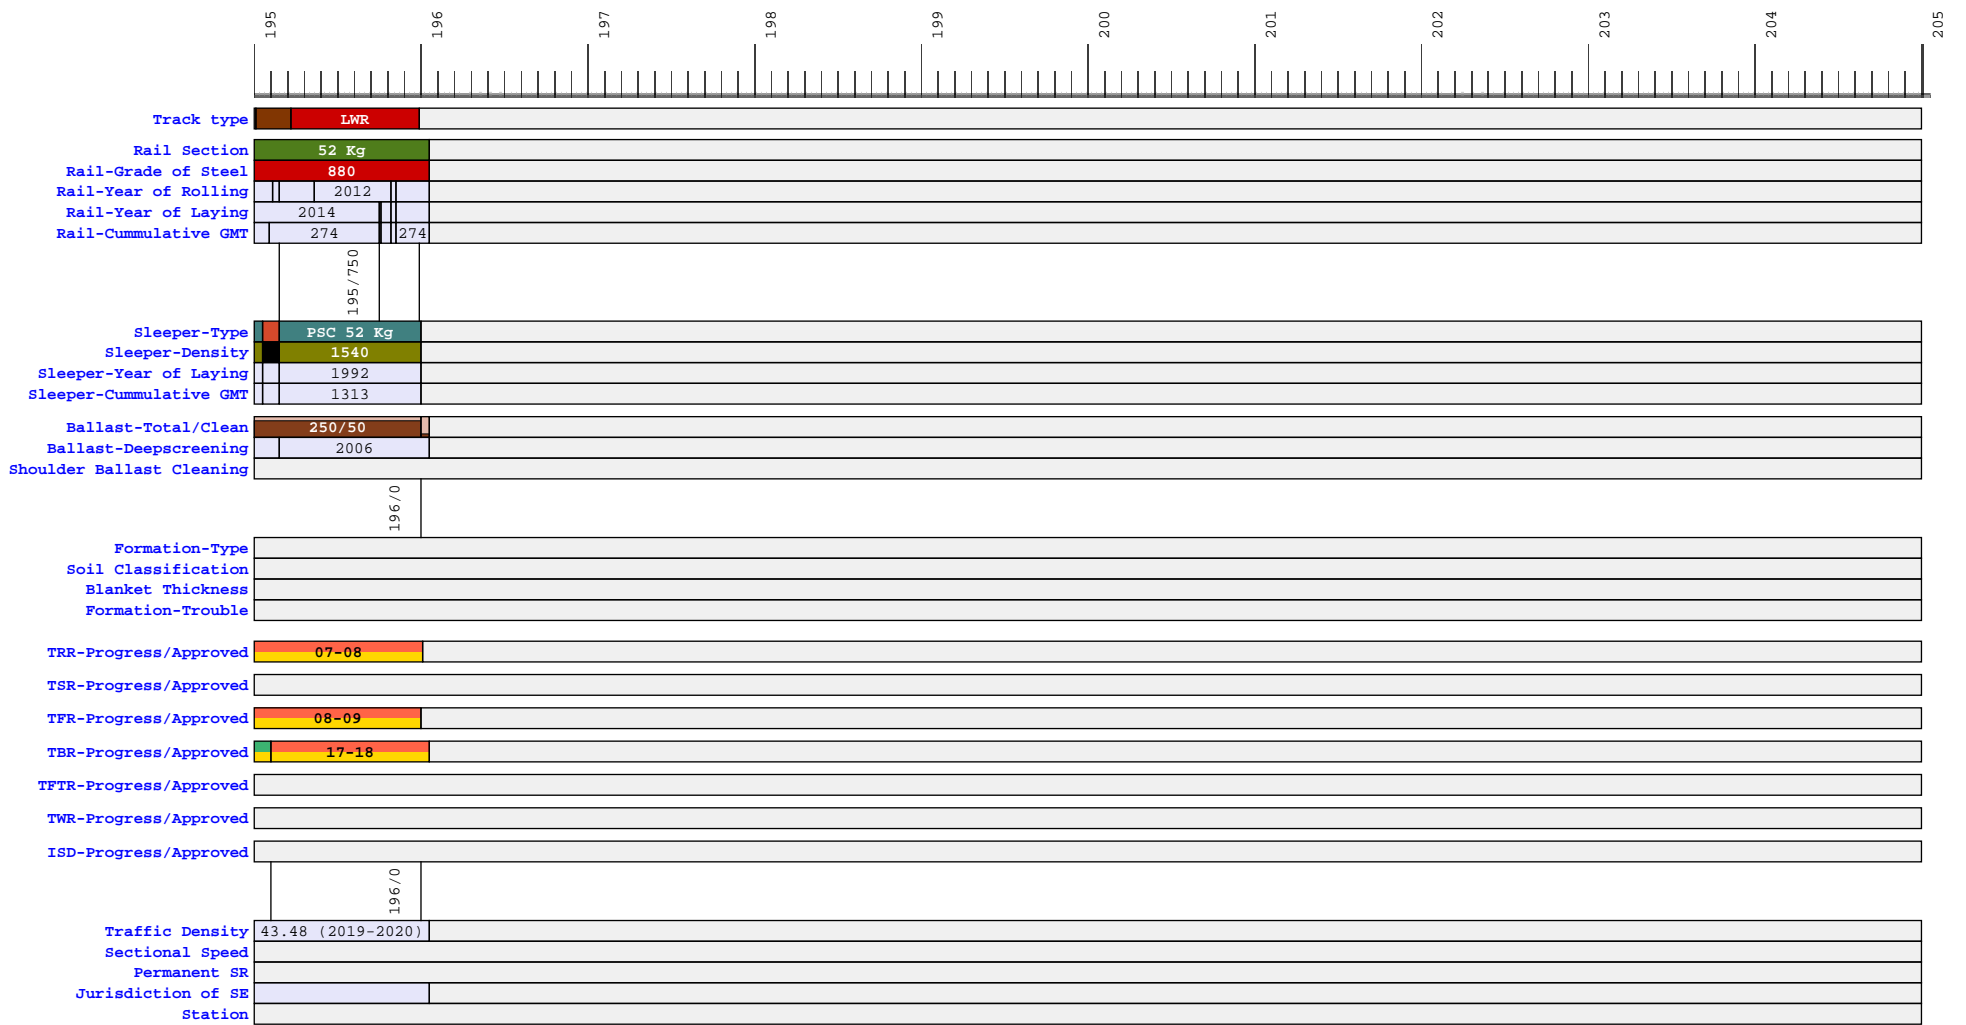

**Legend:**

Track Type	LWR	SWR	FP/SR
Rail Section	52 Kg	60 Kg	
Grade of Steel	880		
Sleeper Density	1540	1660	
Sleeper Type	PSC 52 Kg	PSC 60 Kg	Channel Sleeper
Formation Type	BANK	CUTTING	
Soil Classification	GW, SW	GP, SP, GM, GM-GC	GC, SM, SC, SM-SC
Formation Trouble	Failure of Base or Sub-Soil	Failure of Fill Material	Failure of Formation Top
Renewal Work	Sanctioned	Completed	Not Completed

<b>East Central Railway</b>	
<b>Dhanbad Division</b>	
Sr. ADEN/ADEN	ADEN/CPU
Sr. DEN/DEN	Sr. DEN/4/DHN
Section	Karailaroad-New Katni
Line	Single Line
Route Class/Gauge	E/BG
TRACK DIAGRAM as on 14/07/2021	