


कुदरा (KTQ)

MACLS, "B" CLASS, STD-III

DOC:-09.02.01

SWRD No.06-2001/DSTE/C/DDU

END PANEL

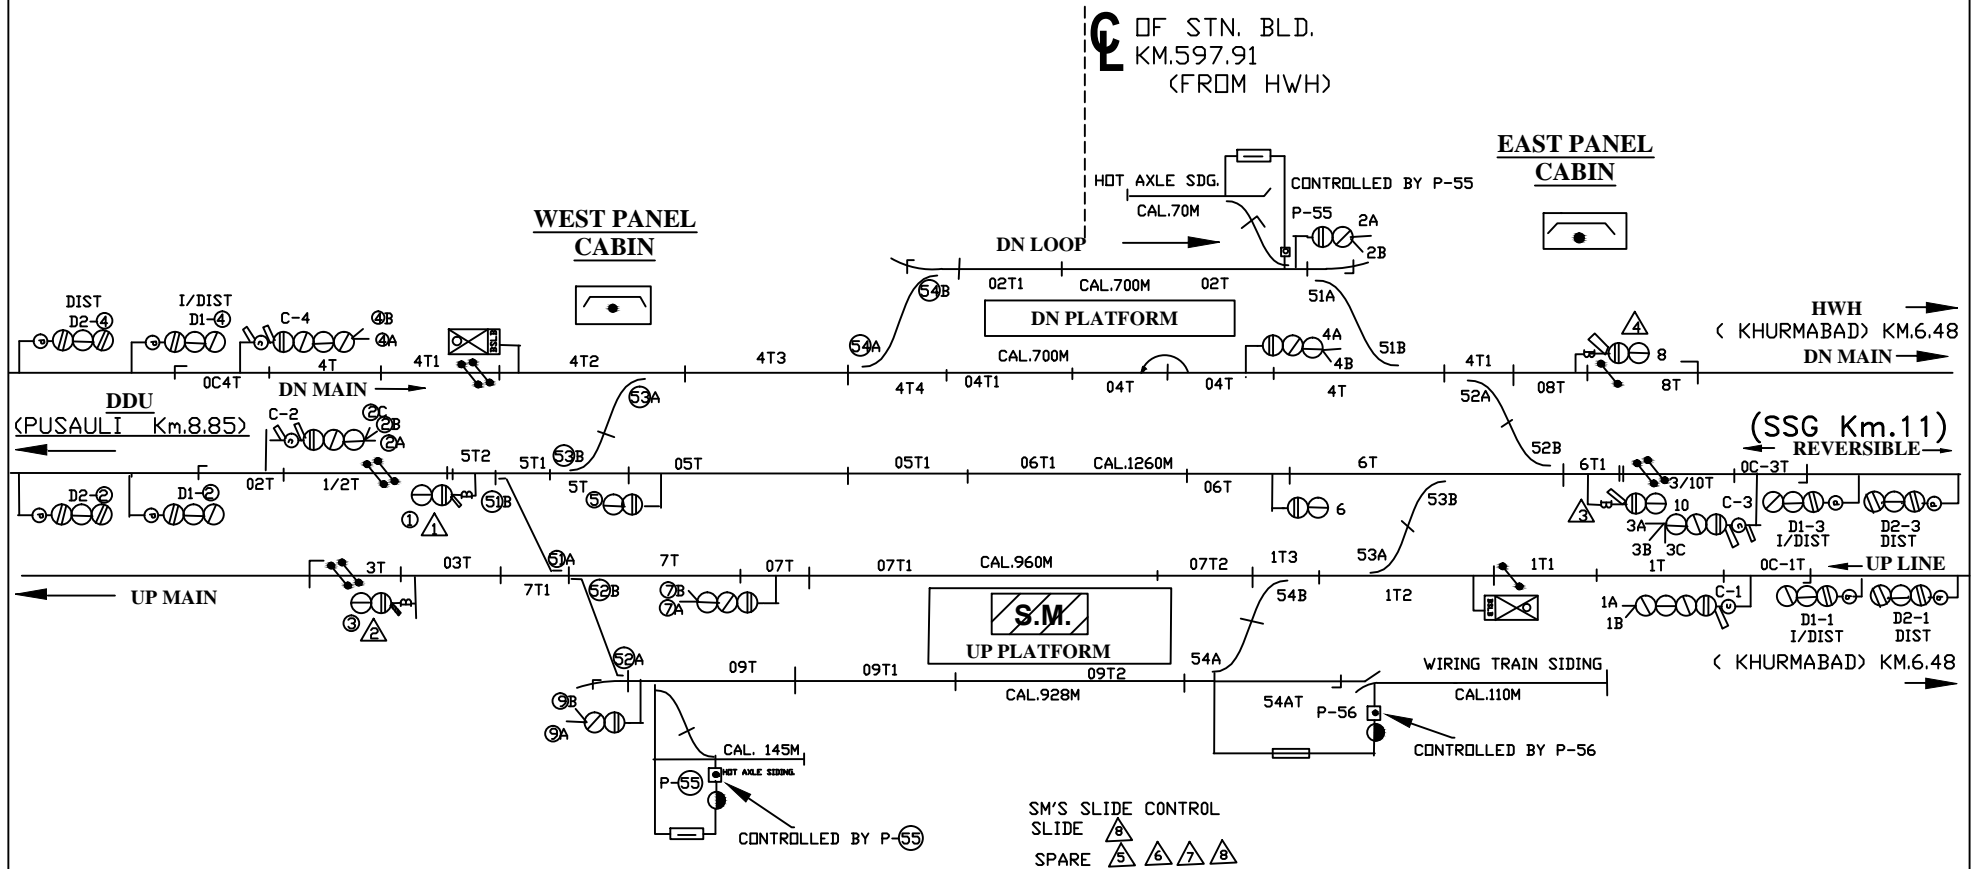

NOTE :-

- MAGNETO TELEPHONE CONNECTED WITH SM'S OFFICE E.E.P & W.E.P.
- MAGNETO TELEPHONE CONNECTED WITH E.E.P. L-XING GATE No. 52/CE & SM.
- MAGNETO TELEPHONE CONNECTED WITH W.E.P. L-XING GATE No. 52-2/CE, 53/CE & SM.

E			KUDRA DDU. DIV.	DRG. No. SG/DDU/ SK/2020 SH. No. 12
C				
R	SSE/ DRG	DSTE/DDU		