

खुरमाबाद रोड (KVD)


MACLS, "C" CLASS, STD-III

DOC:-09.02.01

SWRD NO.26-2000 DSTE/C/DDU

CENTRAL PANEL

OF STN. BLD.
KM.591.43
FROM HWH

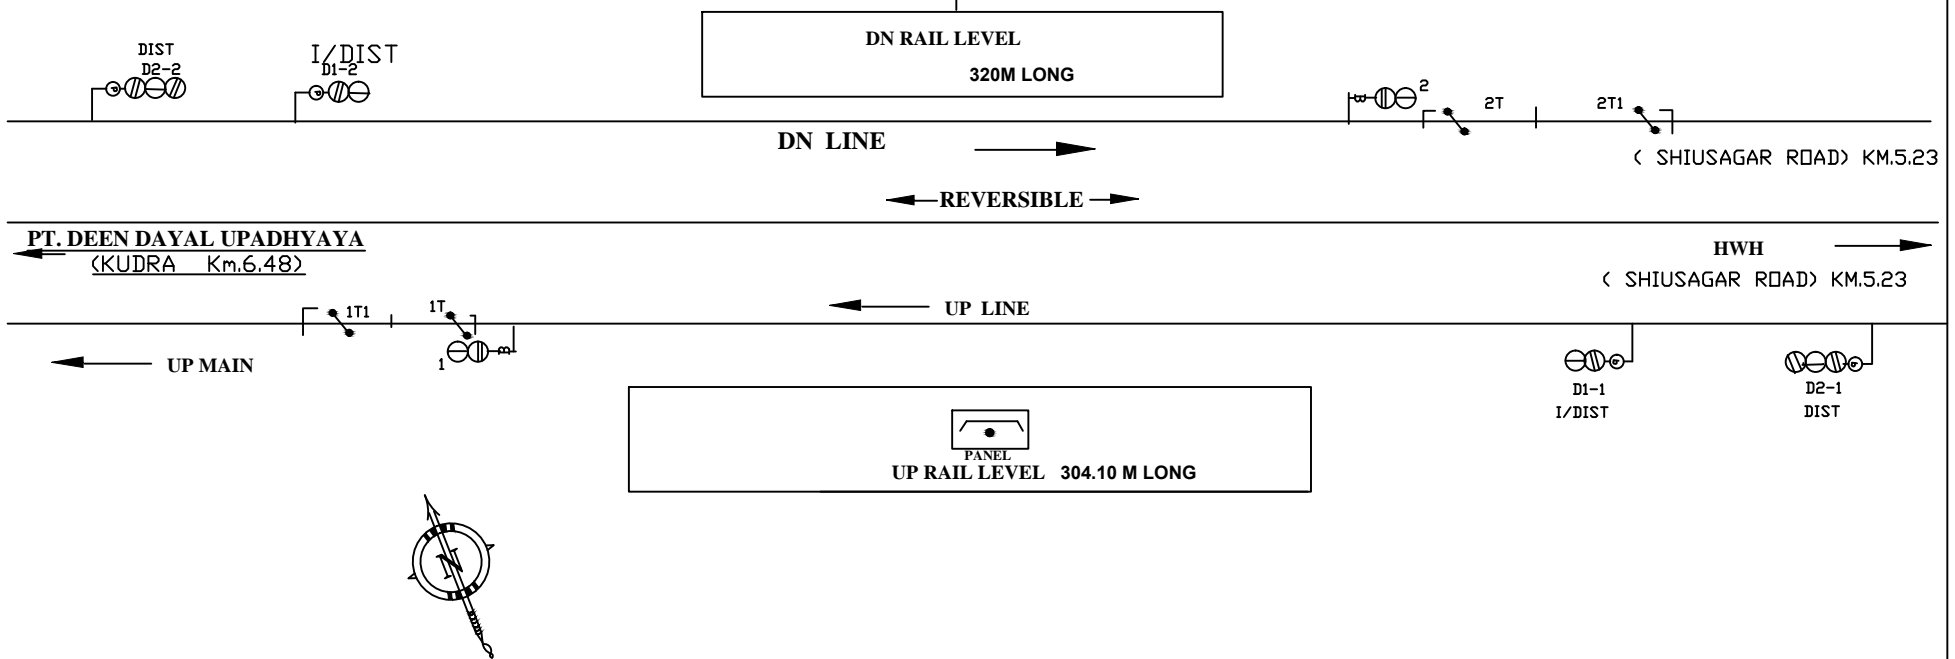

TO SUIT SIG.PLAN NO. ECR/SIP/DDU/012/2011

NOTE :-

1. MAGNETO TELEPHONE CONNECTED WITH SM'S OFFICE & L-XING GATE No. 51/CE.

E C R			KHURMABAD ROAD (B.H.) DDU. DIV.	DRG. No. SG/DDU/ SK/2020 SH. No. 13
	SSE/ DRG	DSTE/DDU		